


N:\Projects\SUB 43122 Whitelees Solar PV and Hydrogen\0400\Transport\43122-WOOD-XX-XX-FG-OT-0014_S0_P01.1.dwg Originator: ADAM.GUY

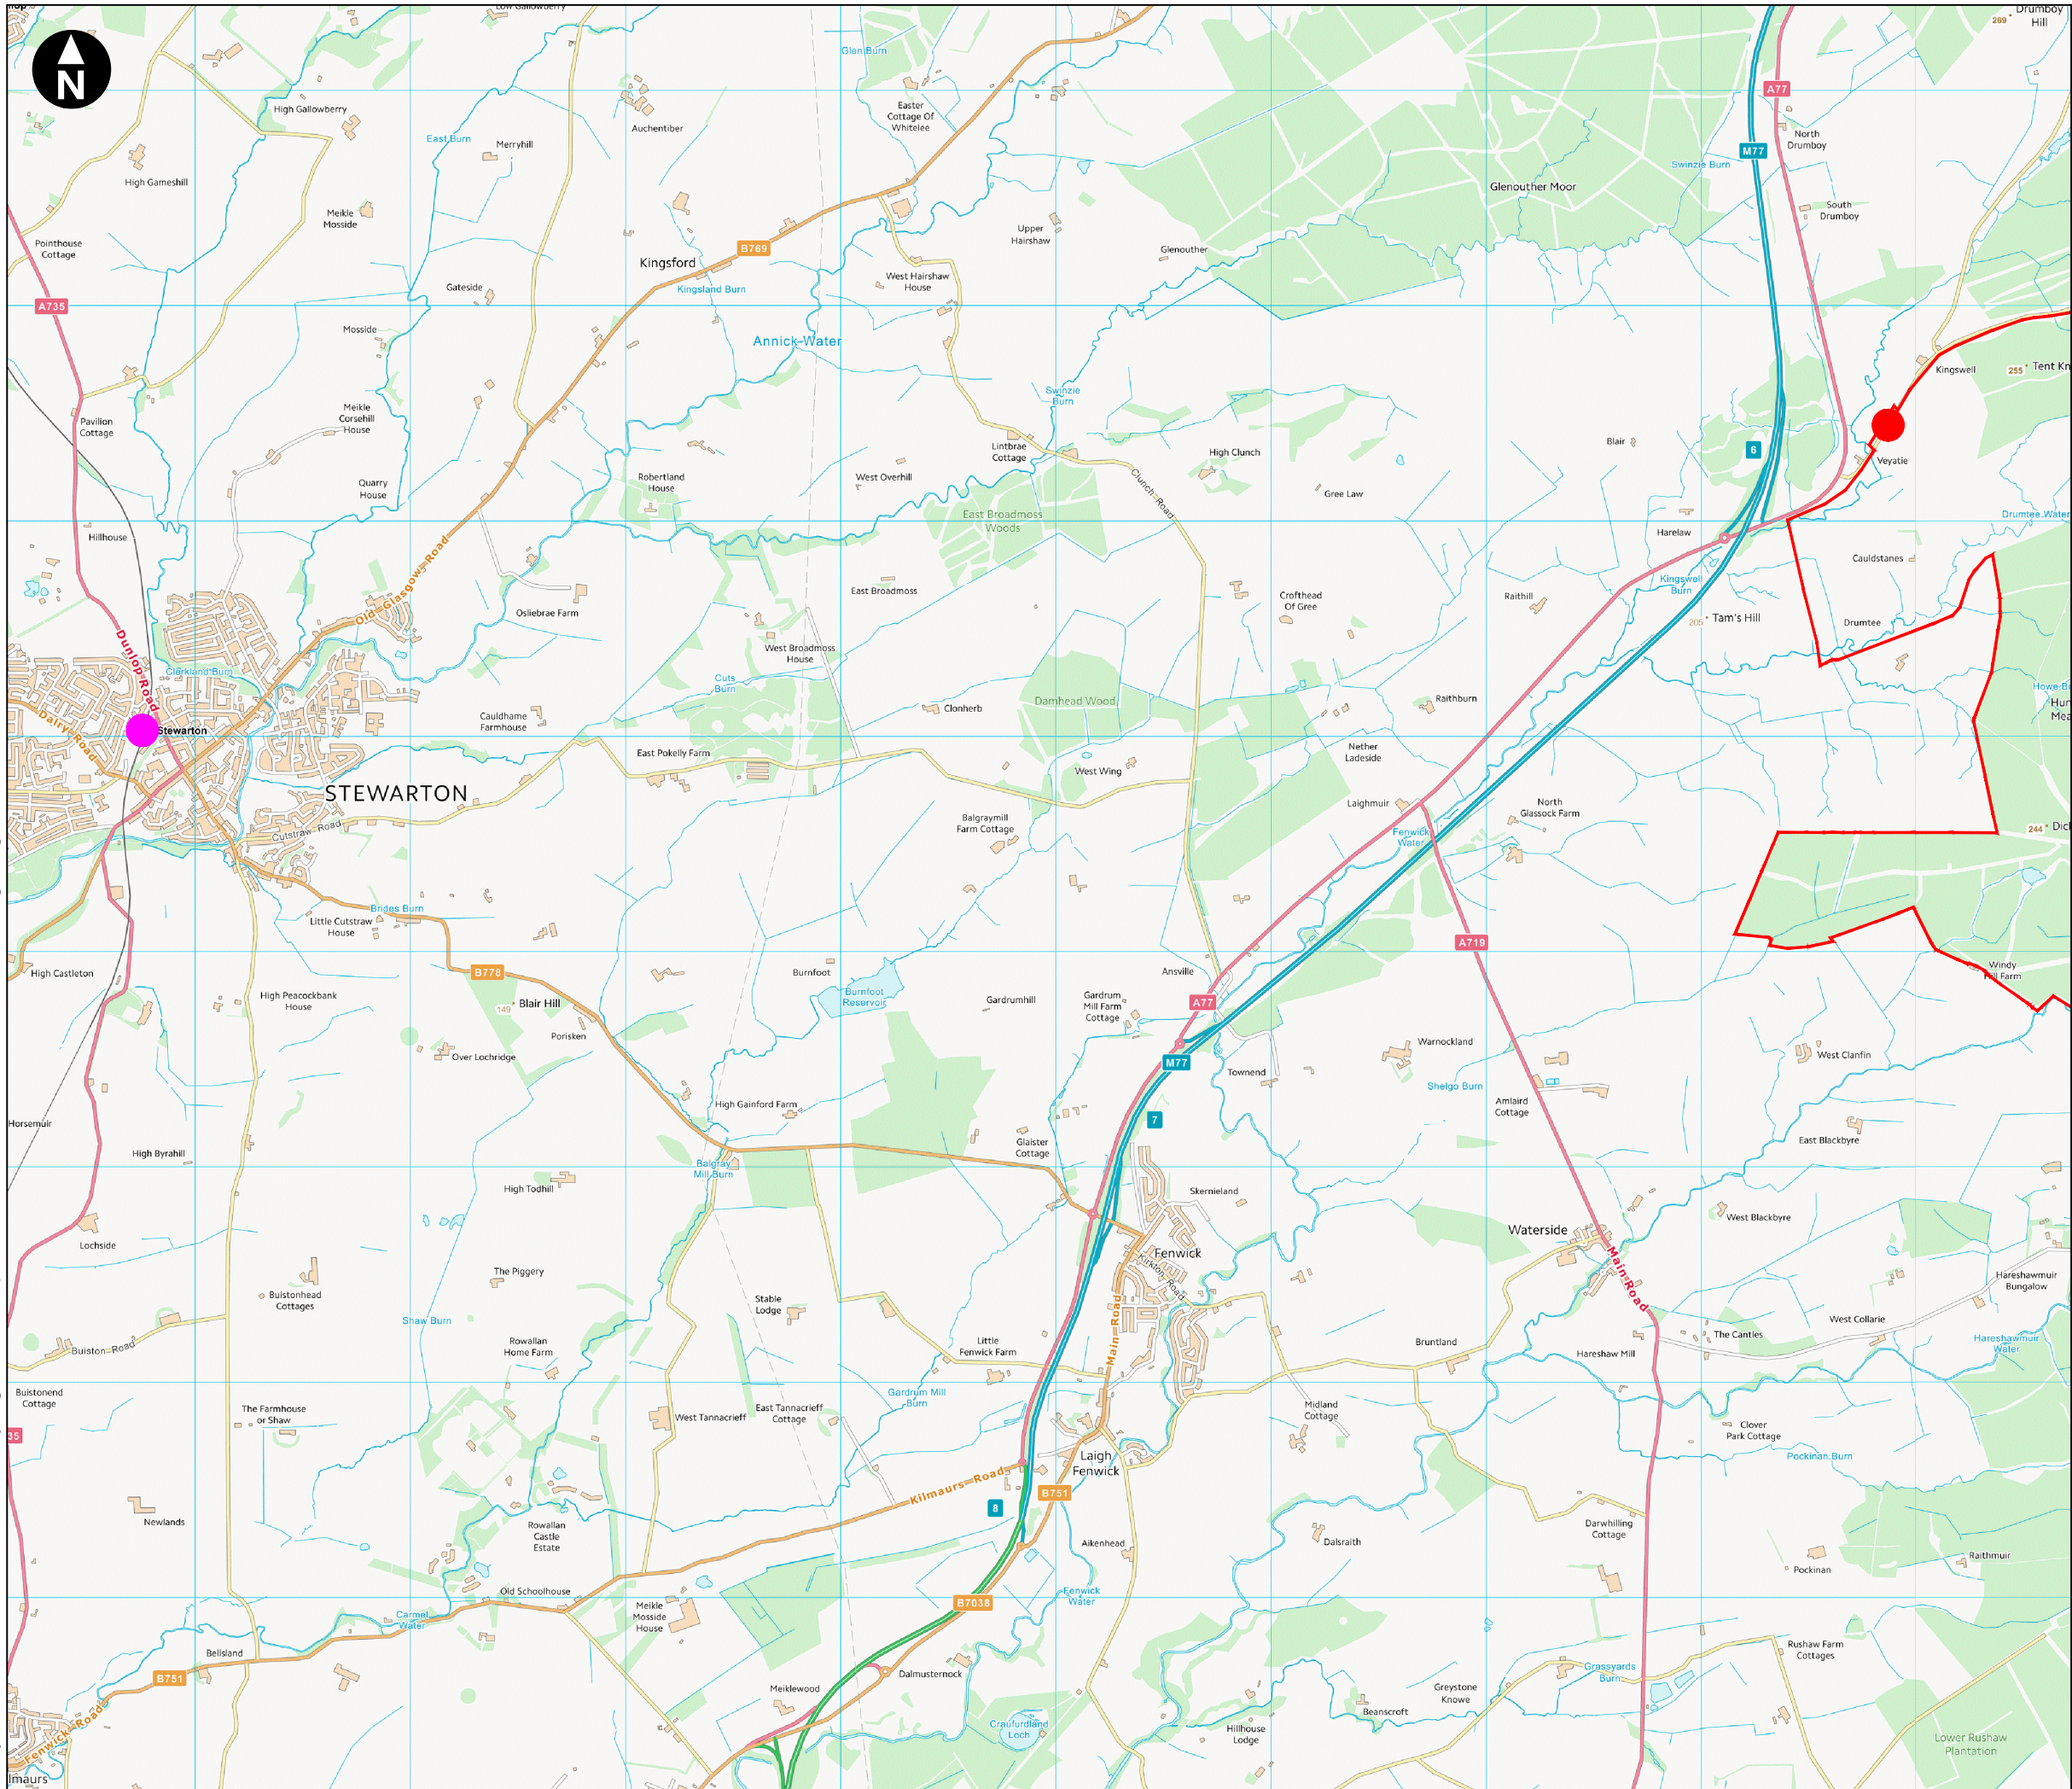

Key

- Site access location
- Stewarton railway station
- Site Boundary

0 m 1500 m

Scale 1:25000 @ A3

© Crown copyright. All rights reserved. Licence number AL100001776.

Whitelee Windfarm Extension Solar PV, Green Hydrogen Production and Battery Storage Facilities

Traffic and Transport EIA Chapter
Figure 9.4 - Local rail network

March 2020

wood.