


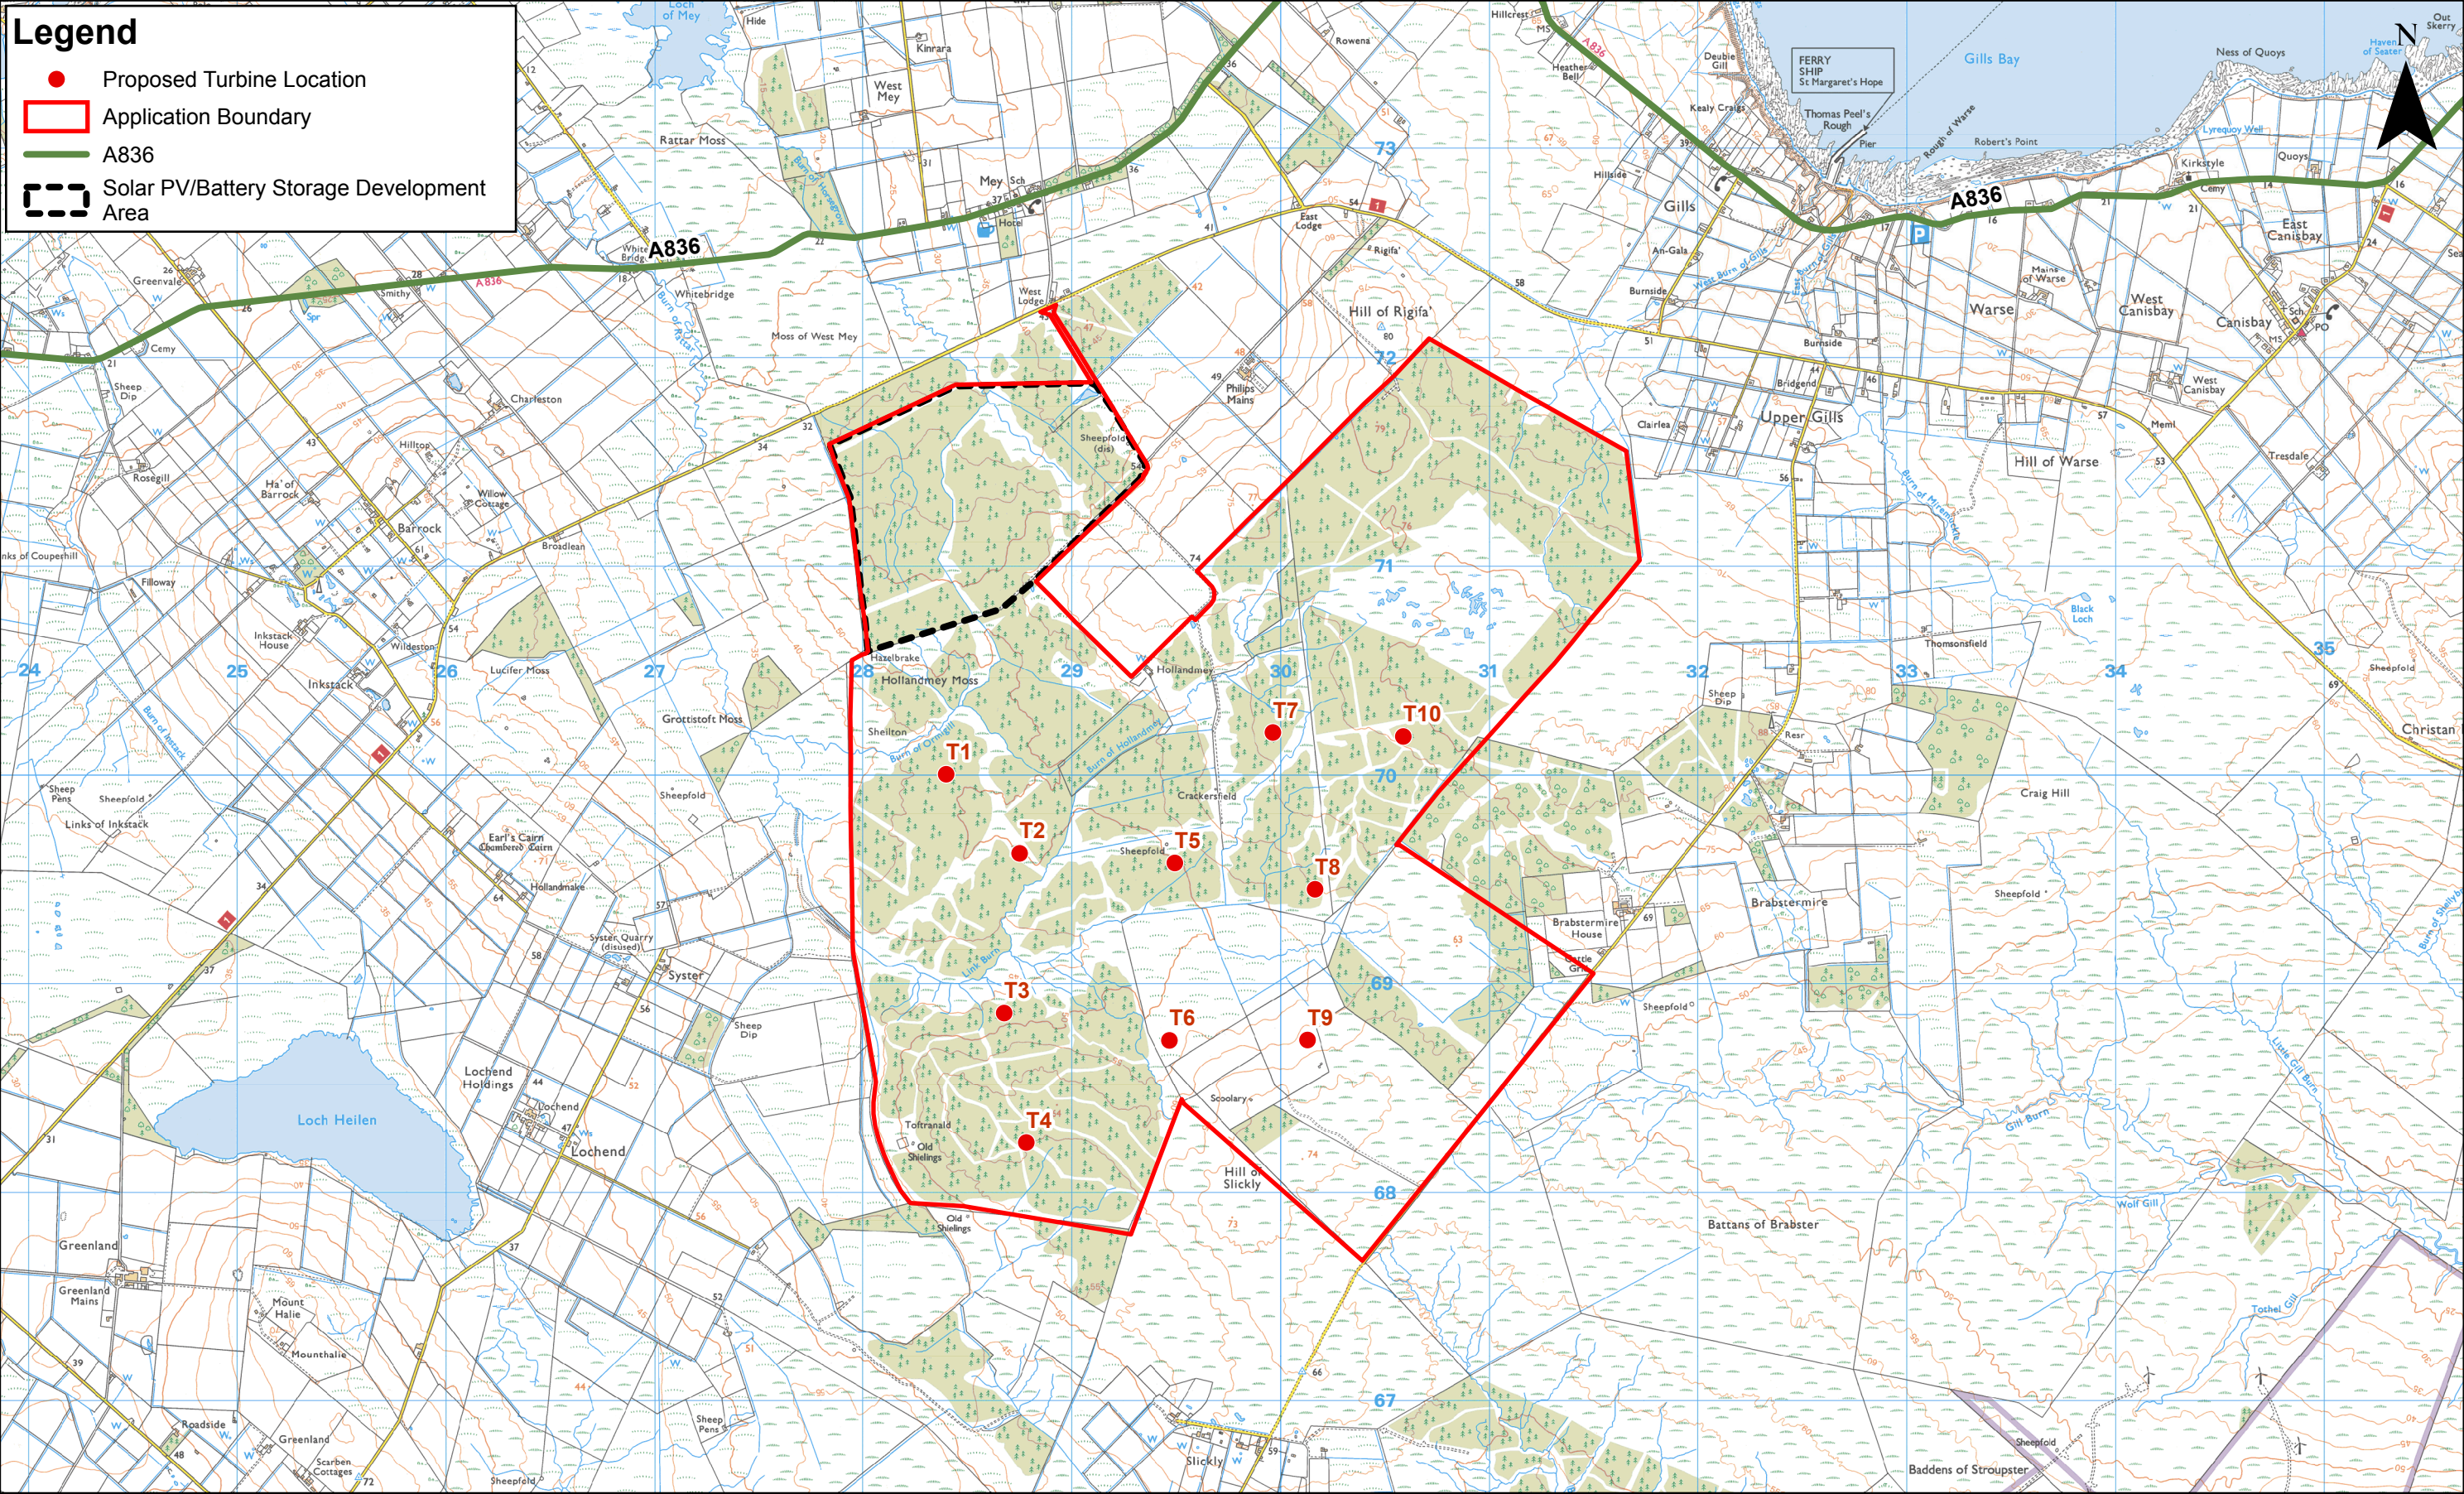

					1:30,000 Scale @ A3		Hollandmey Renewable Energy Development Site Layout		Drg No	HMY_C_048	
	A	20/05/2020	DL	First Issue.					Rev	A	Datum:
	Rev	Date	By	Comment					Date	14/08/2020	OSGB36
									Figure	-	Projection: TM