



TYPICAL SECURITY DEER FENCE DETAILS

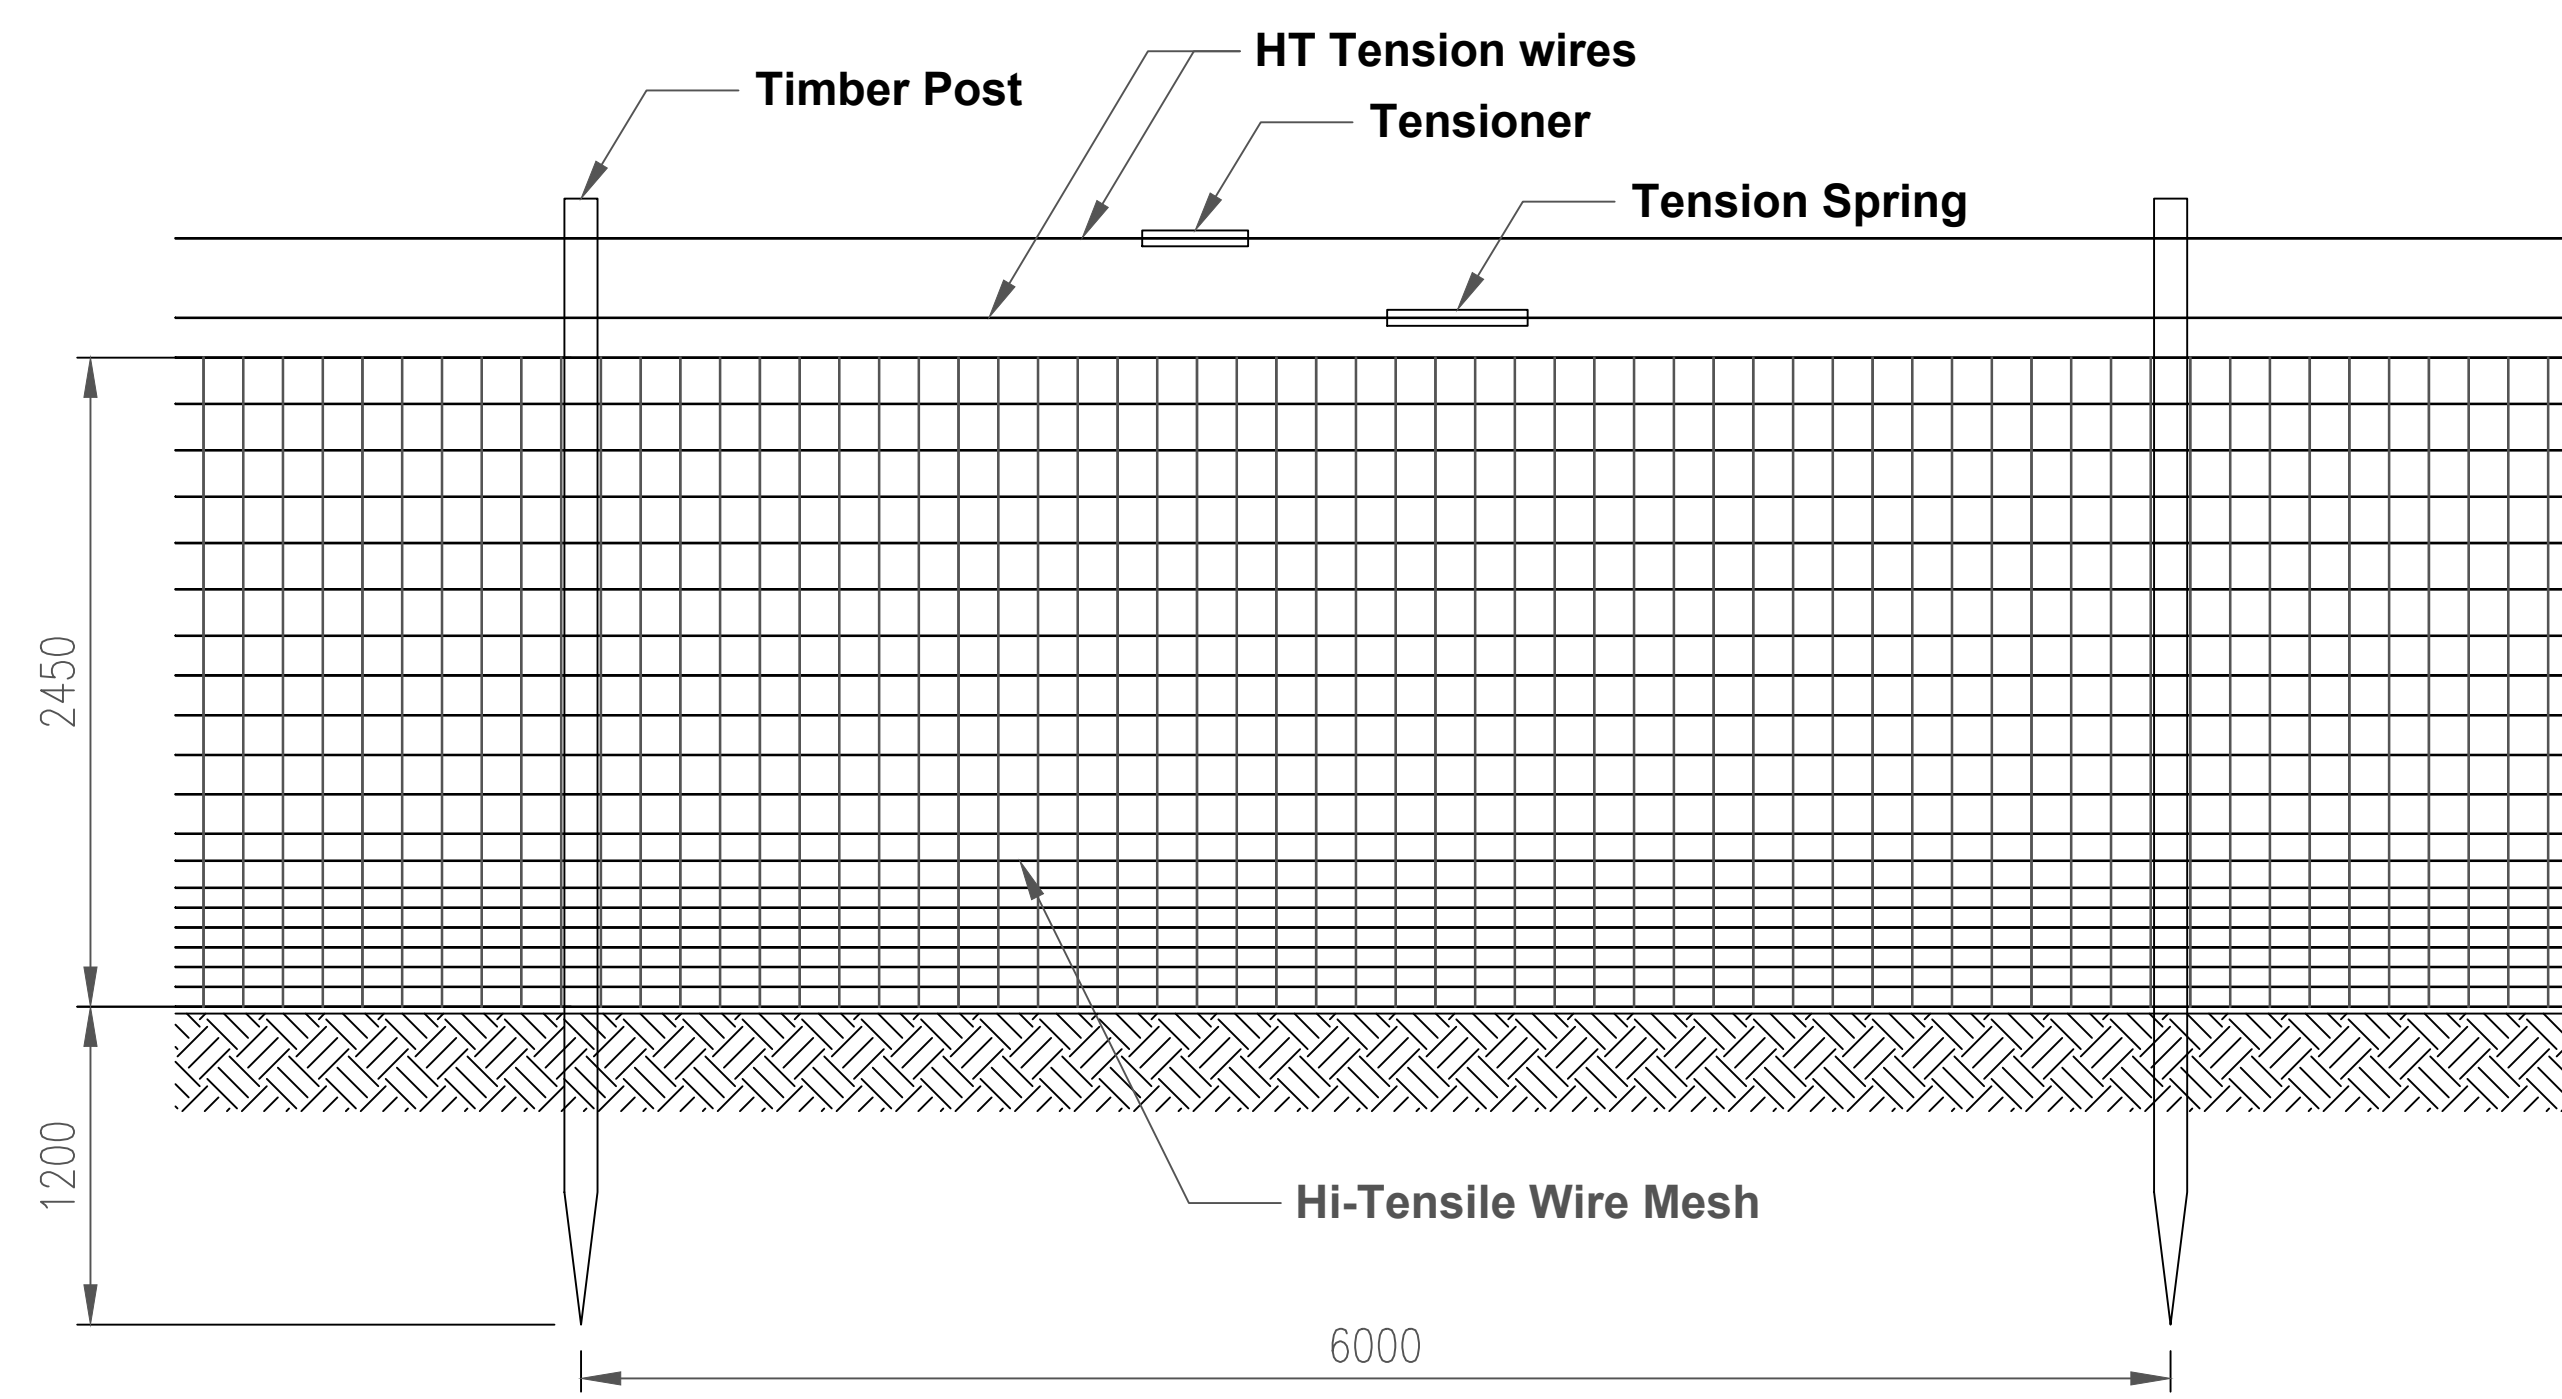

TYPICAL HIGH TENSILE FIXED KNOT FENCING:

1. 2.45M HIGH PRESSURE TREATED TIMBER POSTS AT 6M CENTRES.
2. HIGH TENSILE GALVANISED WIRE TO BS EN 10223 AND BS EN 10244.
3. 20 NO. HORIZONTAL LINES, 2.5MM WIRE, SPACING VARIES BETWEEN 75MM AND 175MM.
4. VERTICAL LINES, 2.5 WIRE AT 150MM CENTRES.
5. HIGH TENSILE TENSION WIRE TO TOP FITTED WITH TENSIONER AND TENSION SPRING.


CCTV CAMERA DETAILS
TYPICAL SECTION

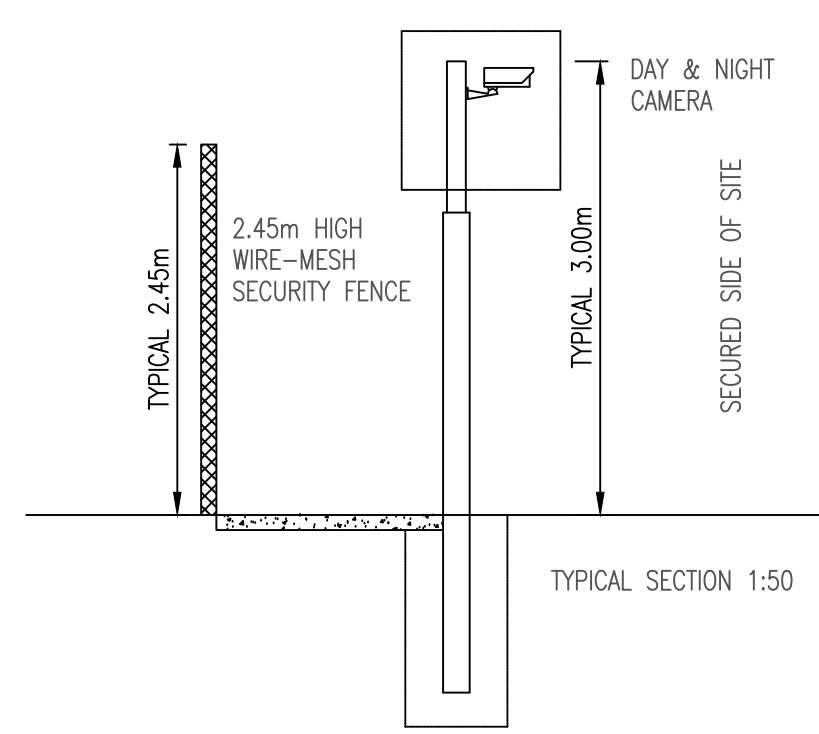

TYPICAL IMAGE






TYPICAL PRIMARY SUB-SUBSTATION

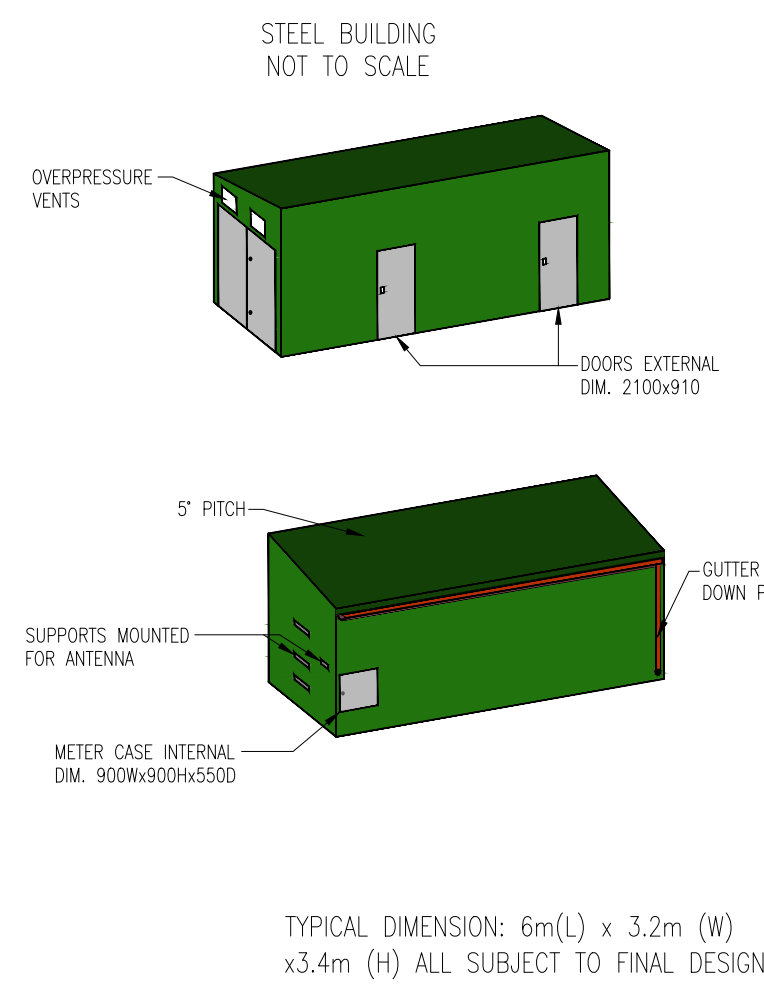

TYPICAL INVERTORS SUB-SUNSTATION



TYPICAL INVERTOR SUBSTATION ABB PYS800-MWS SHOWN
DIMENSIONS: 7m x 2.5m x 3m HIGH. ALL SUBJECT TO FINAL DESIGN

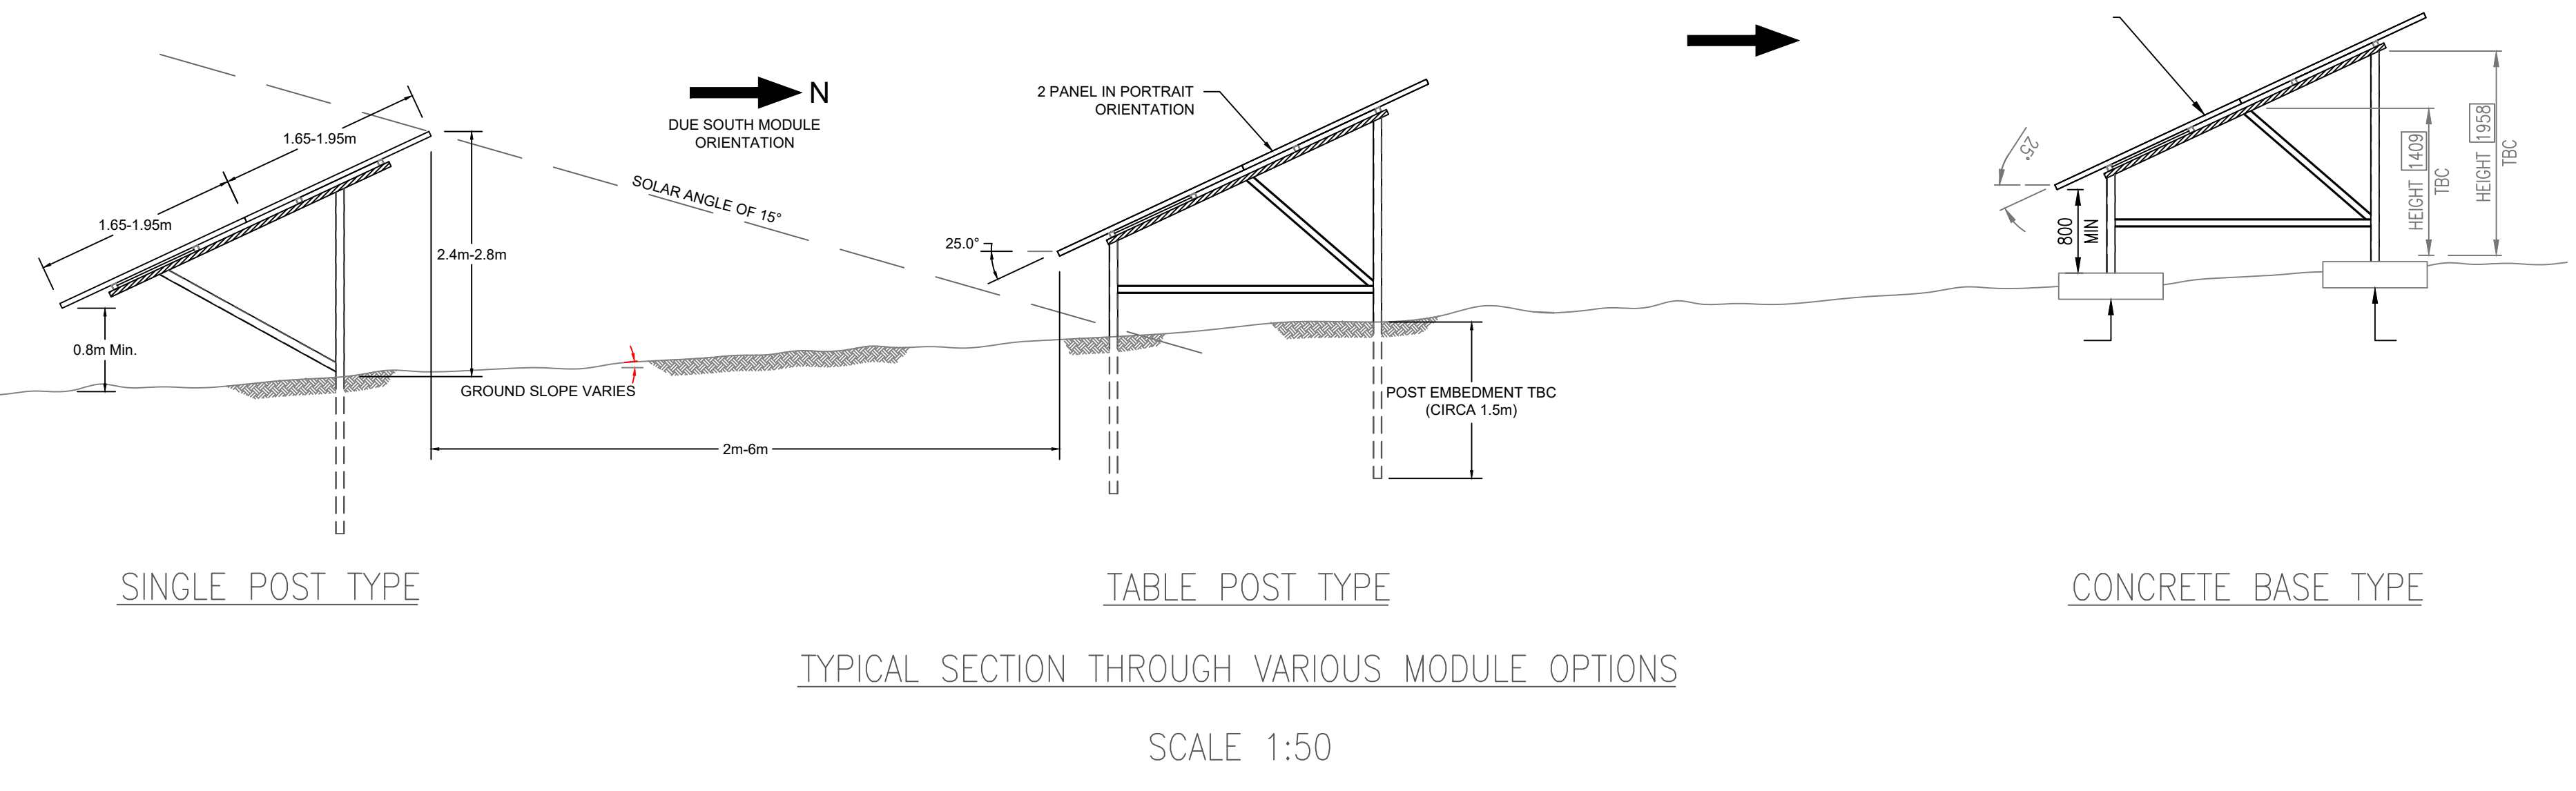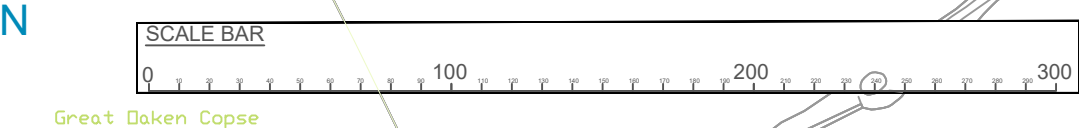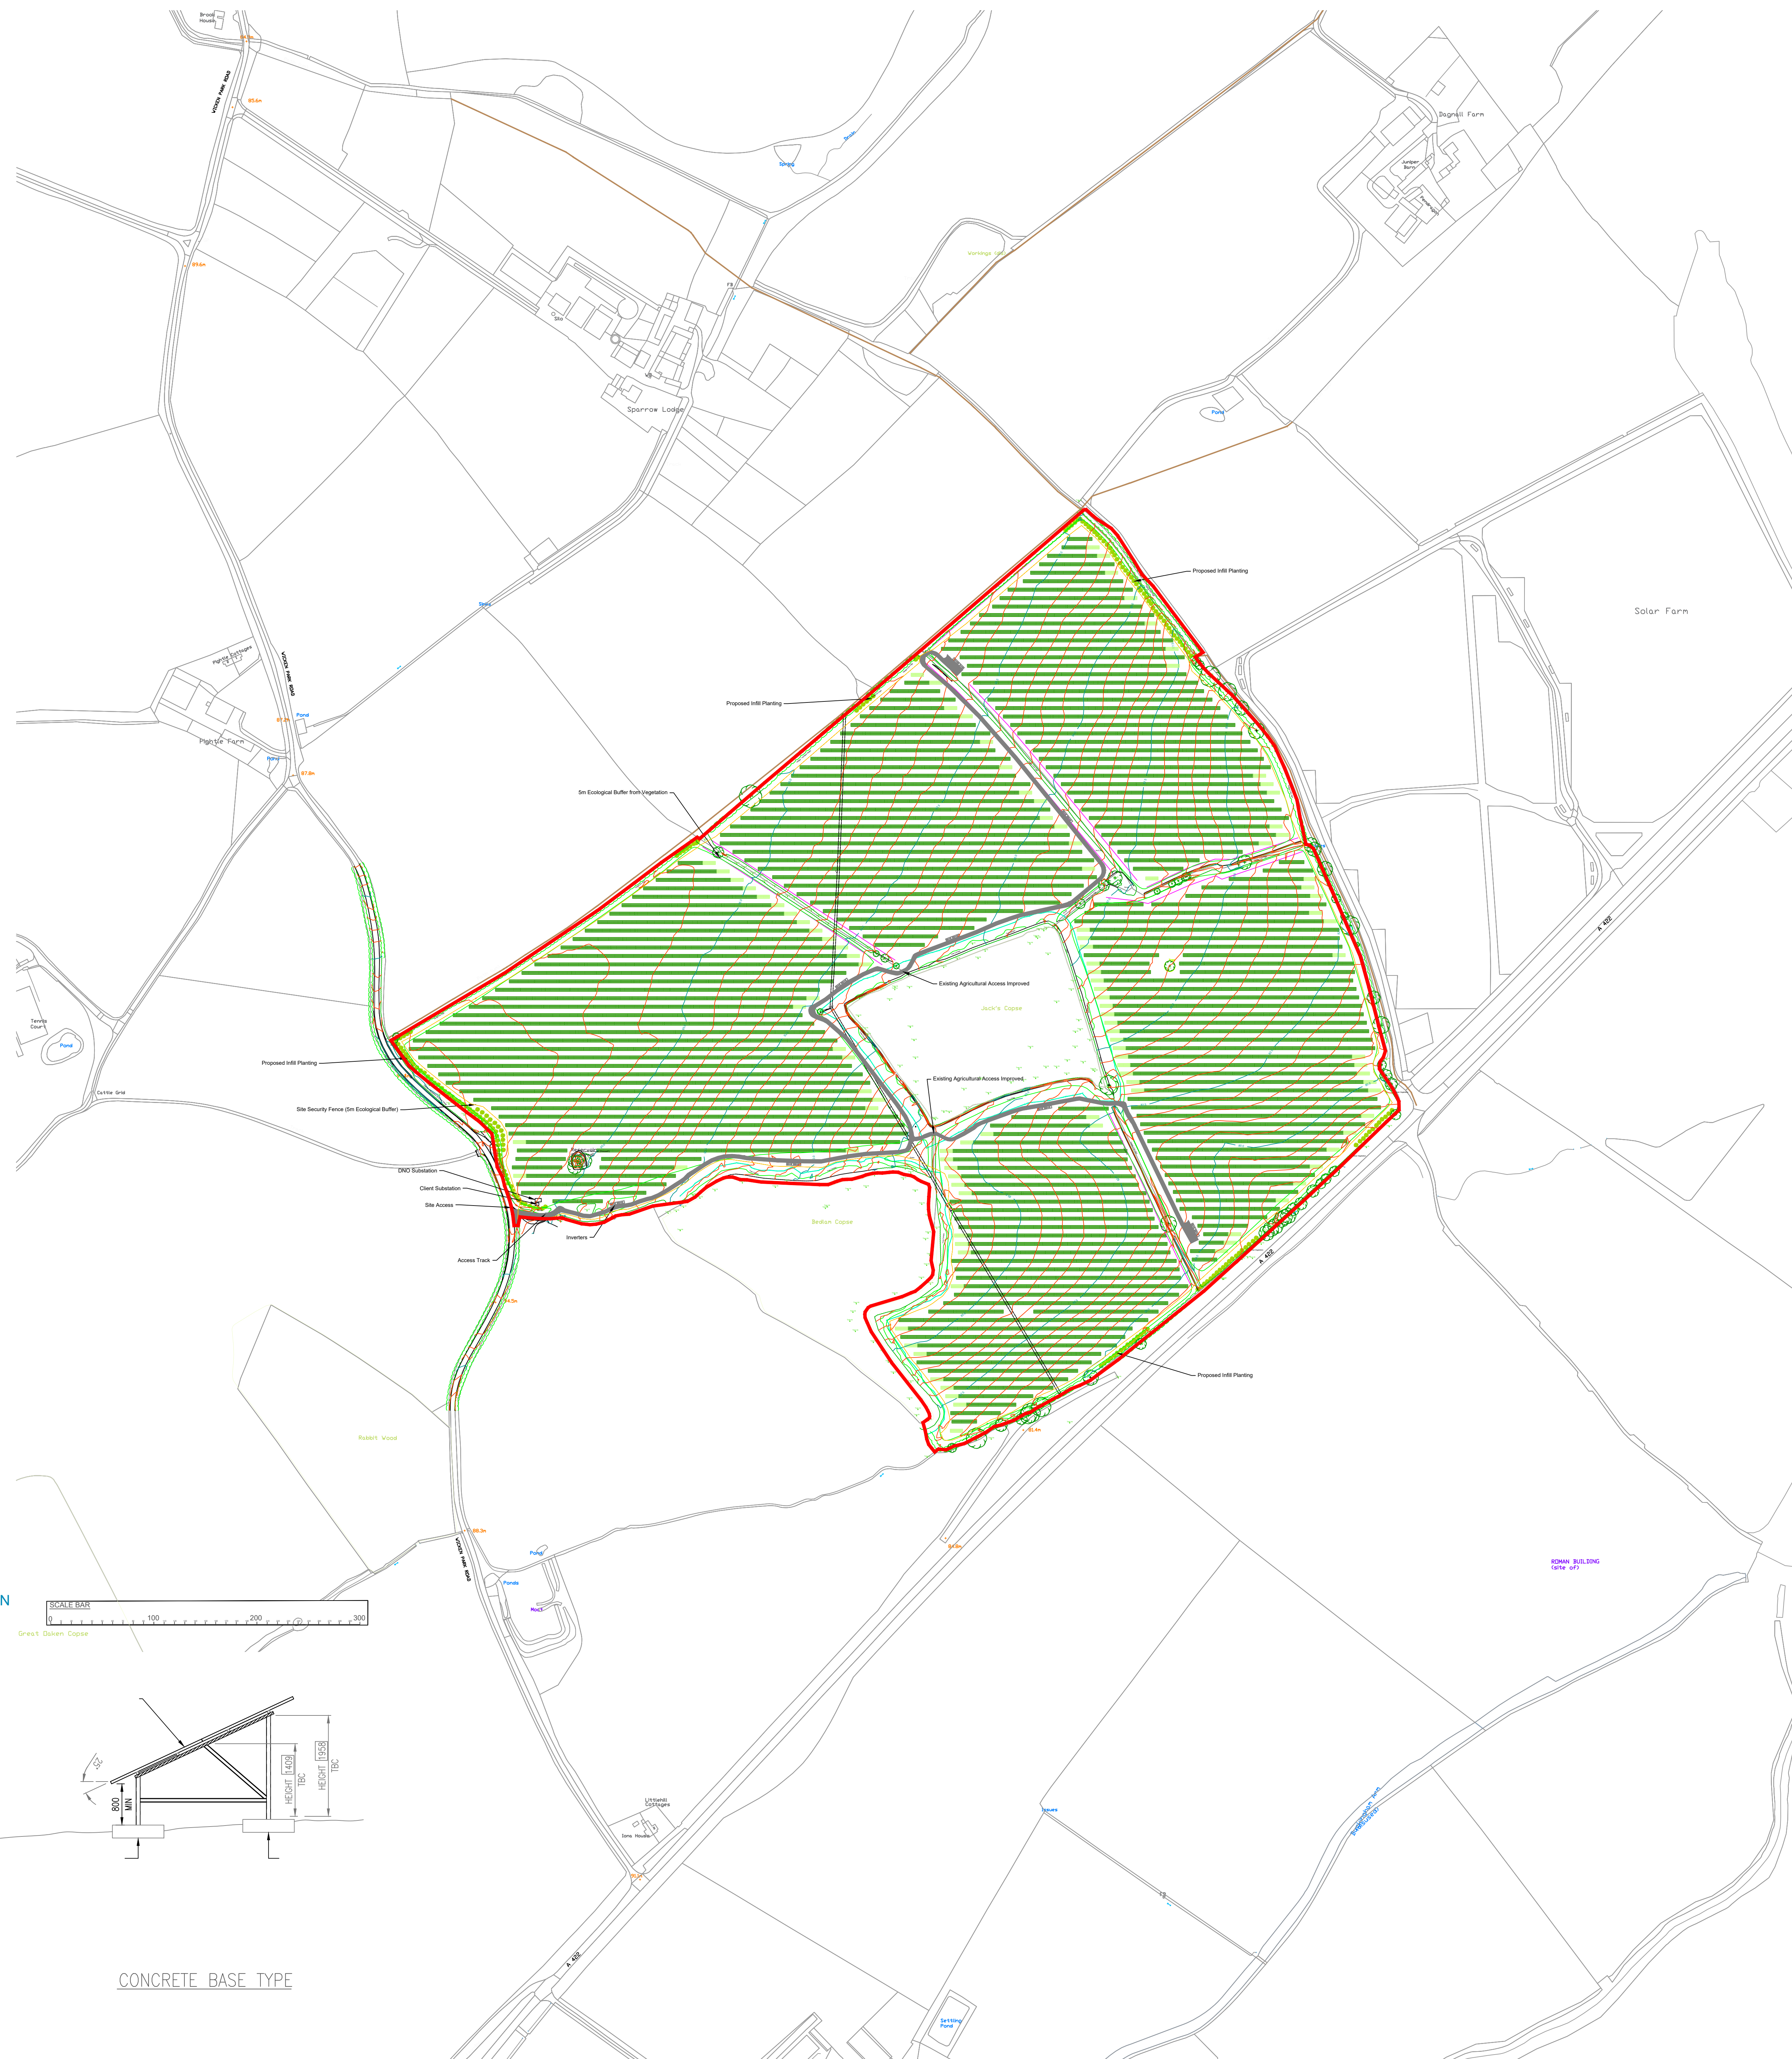

© 2019 RPS Group
Notes:
1. This drawing has been prepared in accordance with the scope of RPS's appointment with its client and is subject to the terms and conditions of that appointment. RPS accepts no liability for any use of this document other than by its client and only for the purposes for which it was prepared and provided.
2. If received electronically it is the recipient's responsibility to print to correct scale. Only written dimensions should be used.
3. Where applicable Ordnance Survey (© Crown Copyright 2019). All rights reserved. Licence number 010001672

- LEGEND
- SITE BOUNDARY
 - 2 x 12 = 24 MODULE PANEL (12m)
 - 2 x 24 = 48 MODULE PANEL (24m)
 - 3.5m ACCESS TRACK
 - INVERTER SUBSTATION
 - SECURITY FENCE (5m ECOLOGICAL BUFFER)
 - 5m ECOLOGICAL BUFFER FROM VEGETATION
 - 15m BUFFER FROM ANCIENT WOODLANDS
 - PROPOSED INFILL PLANTING

Rev	Description	By	Chk	Date
I	Topic added and access amendments	GG	DW	25/10/19
H	Layout amendments	GG	DW	20/09/19
G	Layout amendments	GG	DW	19/08/19
F	Layout amendments	GG	DW	19/08/19
E	Layout amendments	GG	DW	02/08/19
D	Layout amendments	GG	DW	08/07/19
C	New branding & red line amendments and new access	GG	DW	03/07/19
B	Description			



Lakesbury House, Hittingbury Road, Chandlers Ford, Hampshire SO5 3SS
T: 02380 810 440 E: rps@rpsgroup.com

Client ELGIN ENERGY ESCO LTD

Project SPARROW LODGE

Title PROPOSED SITE LAYOUT

Status	Drawn By	PM/Checked by
DRAFT	GG	DW

Job Ref	Scale	Date Created
JPW0622	@ A0 1:2500	July 2019

RPS Drawing / Figure Number
JPW0622-SPARROW-005
Rev I
rpsgroup.com