




Legend




Existing Temporary Met Mast




Existing Turbine To Be Removed As Part Of Repowering Project



Access Road



SPR Land Ownership

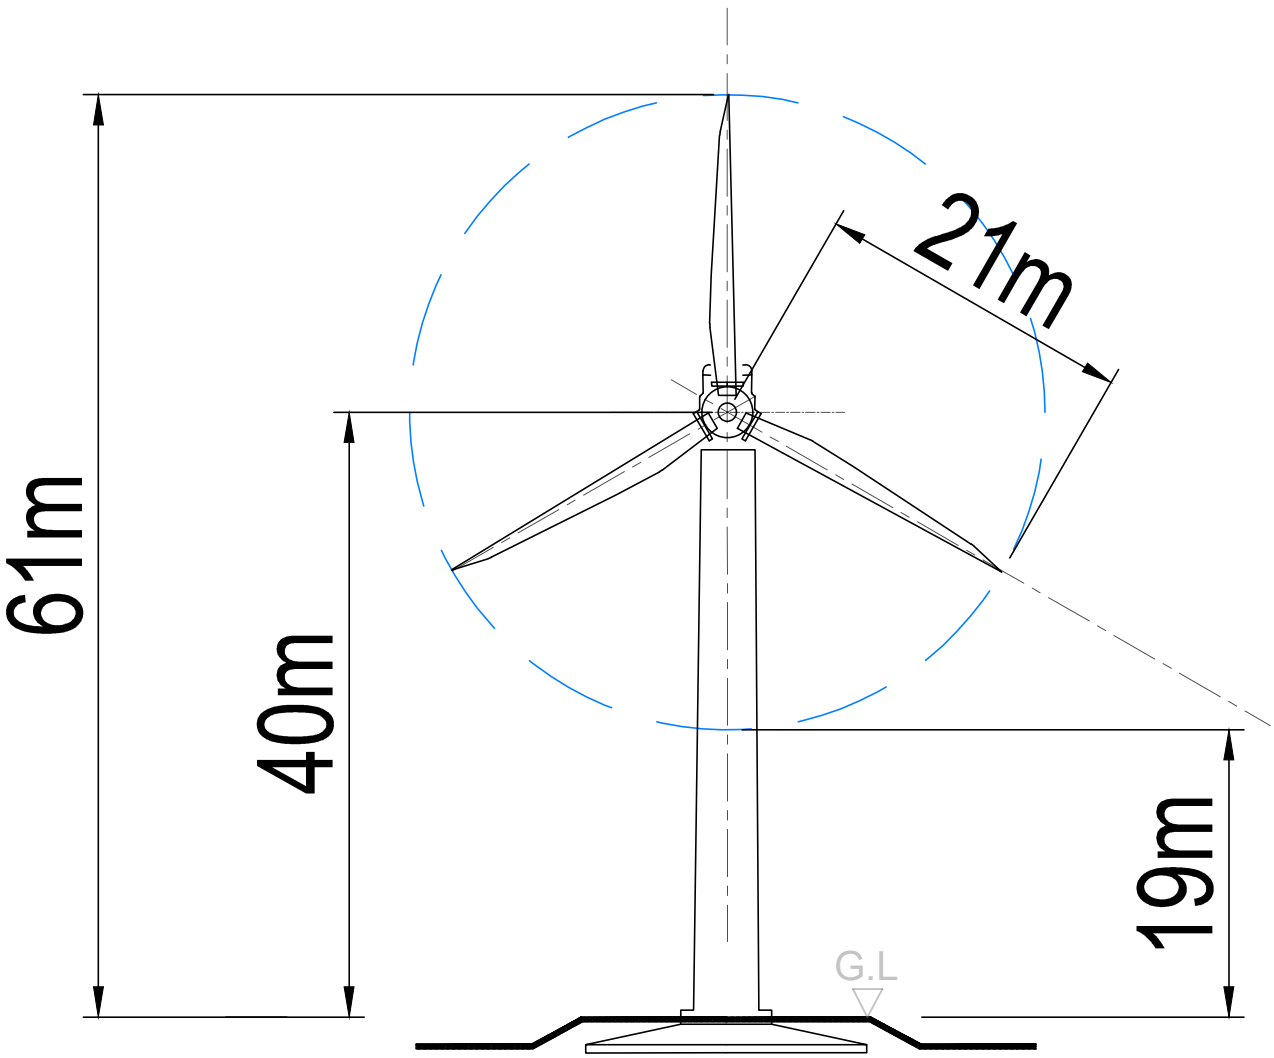


Elevation Existing Turbine

Scale 1:500

Turbine Specifications:

- WTG Type : V42
- WTG Capacity : 0.60MW
- Hub Height : 40m
- Blade Length: 21m
- Tip Height : 61m

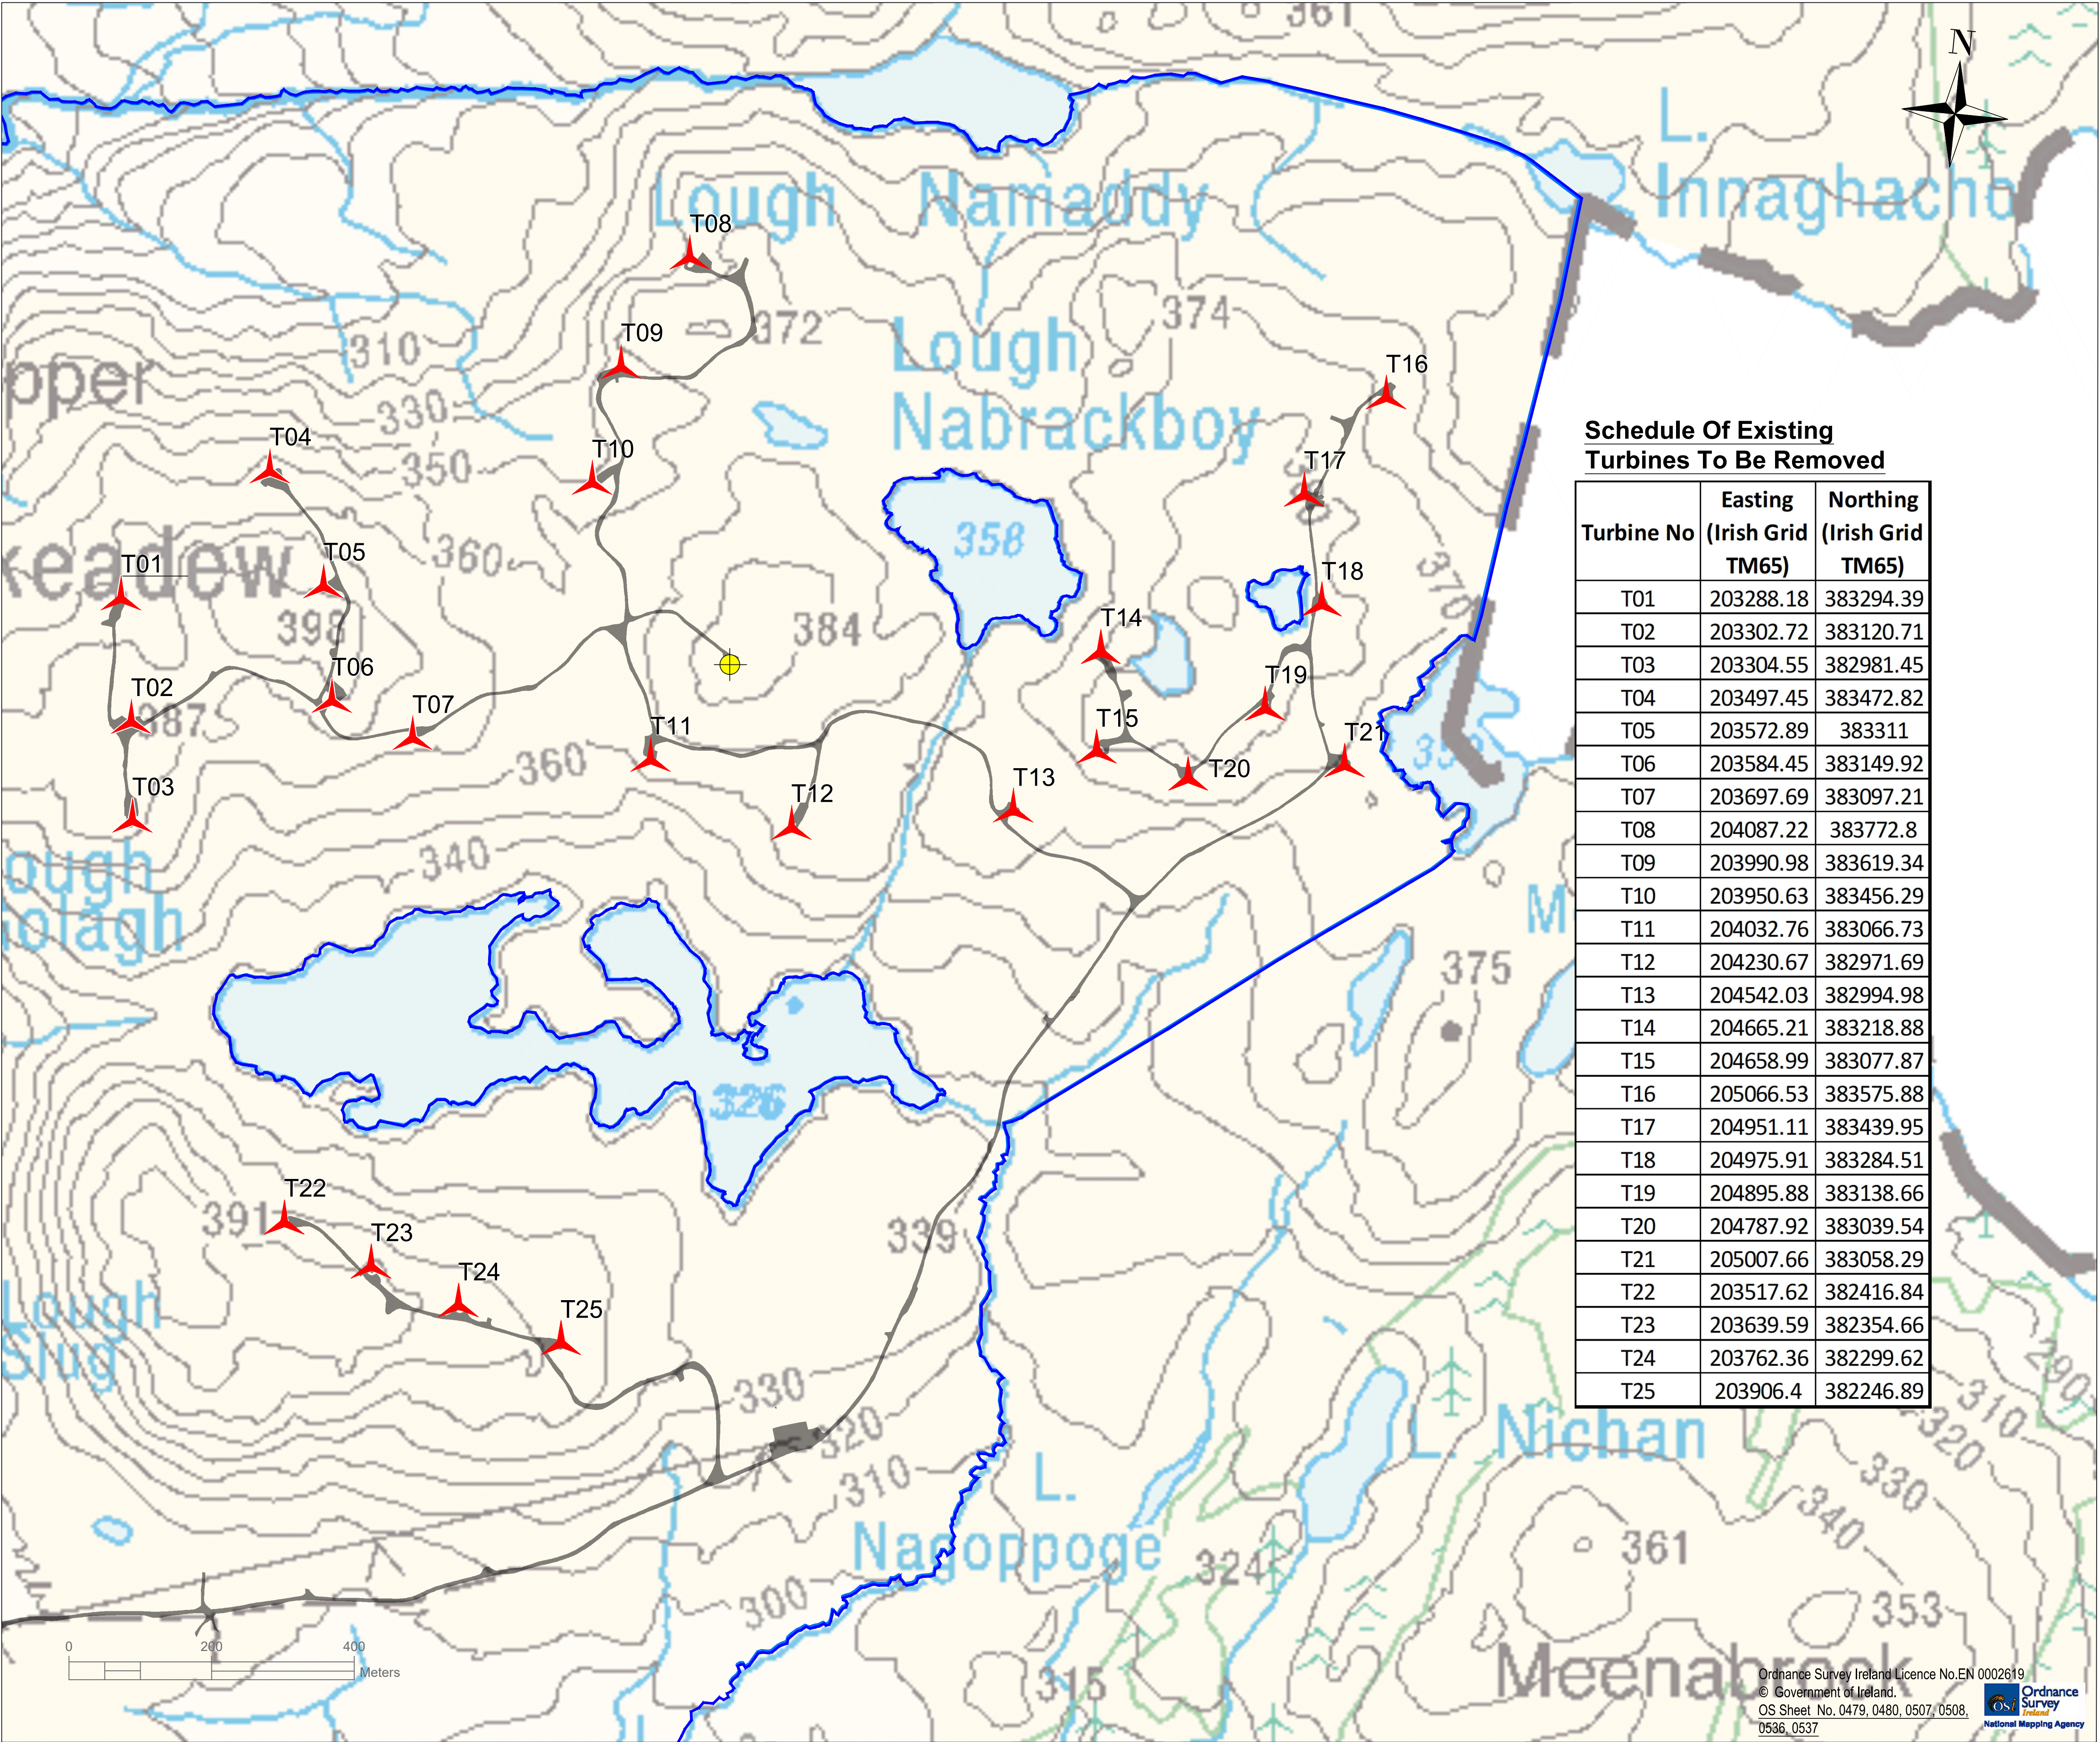

Schedule Of Existing Turbines To Be Removed

Turbine No	Easting (Irish Grid TM65)	Northing (Irish Grid TM65)
T01	203288.18	383294.39
T02	203302.72	383120.71
T03	203304.55	382981.45
T04	203497.45	383472.82
T05	203572.89	383311
T06	203584.45	383149.92
T07	203697.69	383097.21
T08	204087.22	383772.8
T09	203990.98	383619.34
T10	203950.63	383456.29
T11	204032.76	383066.73
T12	204230.67	382971.69
T13	204542.03	382994.98
T14	204665.21	383218.88
T15	204658.99	383077.87
T16	205066.53	383575.88
T17	204951.11	383439.95
T18	204975.91	383284.51
T19	204895.88	383138.66
T20	204787.92	383039.54
T21	205007.66	383058.29
T22	203517.62	382416.84
T23	203639.59	382354.66
T24	203762.36	382299.62
T25	203906.4	382246.89



ScottishPower Renewables
320 St Vincent Street
Glasgow
G2 5AD

Email: info@scottishpowerrenewables.com
Web: www.scottishpowerrenewables.com

Notes

- This drawing is the property of ScottishPower Renewables UK Ltd. It is a confidential document and must not be copied, used, or its contents divulged without prior written consent.
- Scale 1:5,000 @ A1, 1:10,000 @ A3

Rev.	Date	By	Amendments

Project

BARNESMORE WINDFARM
REPOWERING

Title

EXISTING OPERATIONAL
BARNESMORE WIND FARM LAYOUT
FIGURE 3.2

Issue Details

Designed: JOD	Information	X
Drawn: A.McC.	Approval	
Checked: S.M.	Tender	
Approved: D.K.	Construction	
Scale: As Noted	Record	

Office Use Only

Drawing Number:	5952-000-003
Date:	08/11/2019
Rev.	