

**Scheme Details**

Working with



Type of Works:  
AX-08 access Improvements  
Contractor Ref:  
East Anglian Off Shore Windfarm  
Location:  
Playford Mount Playford


Drawing Number:  
PGTM.KC.0360.001

**Notes**

- - Traffic sign and orientation
- - Road cone, 750mm unless otherwise specified
- - Diversion Route
- - Road Closure

X 2

X 1

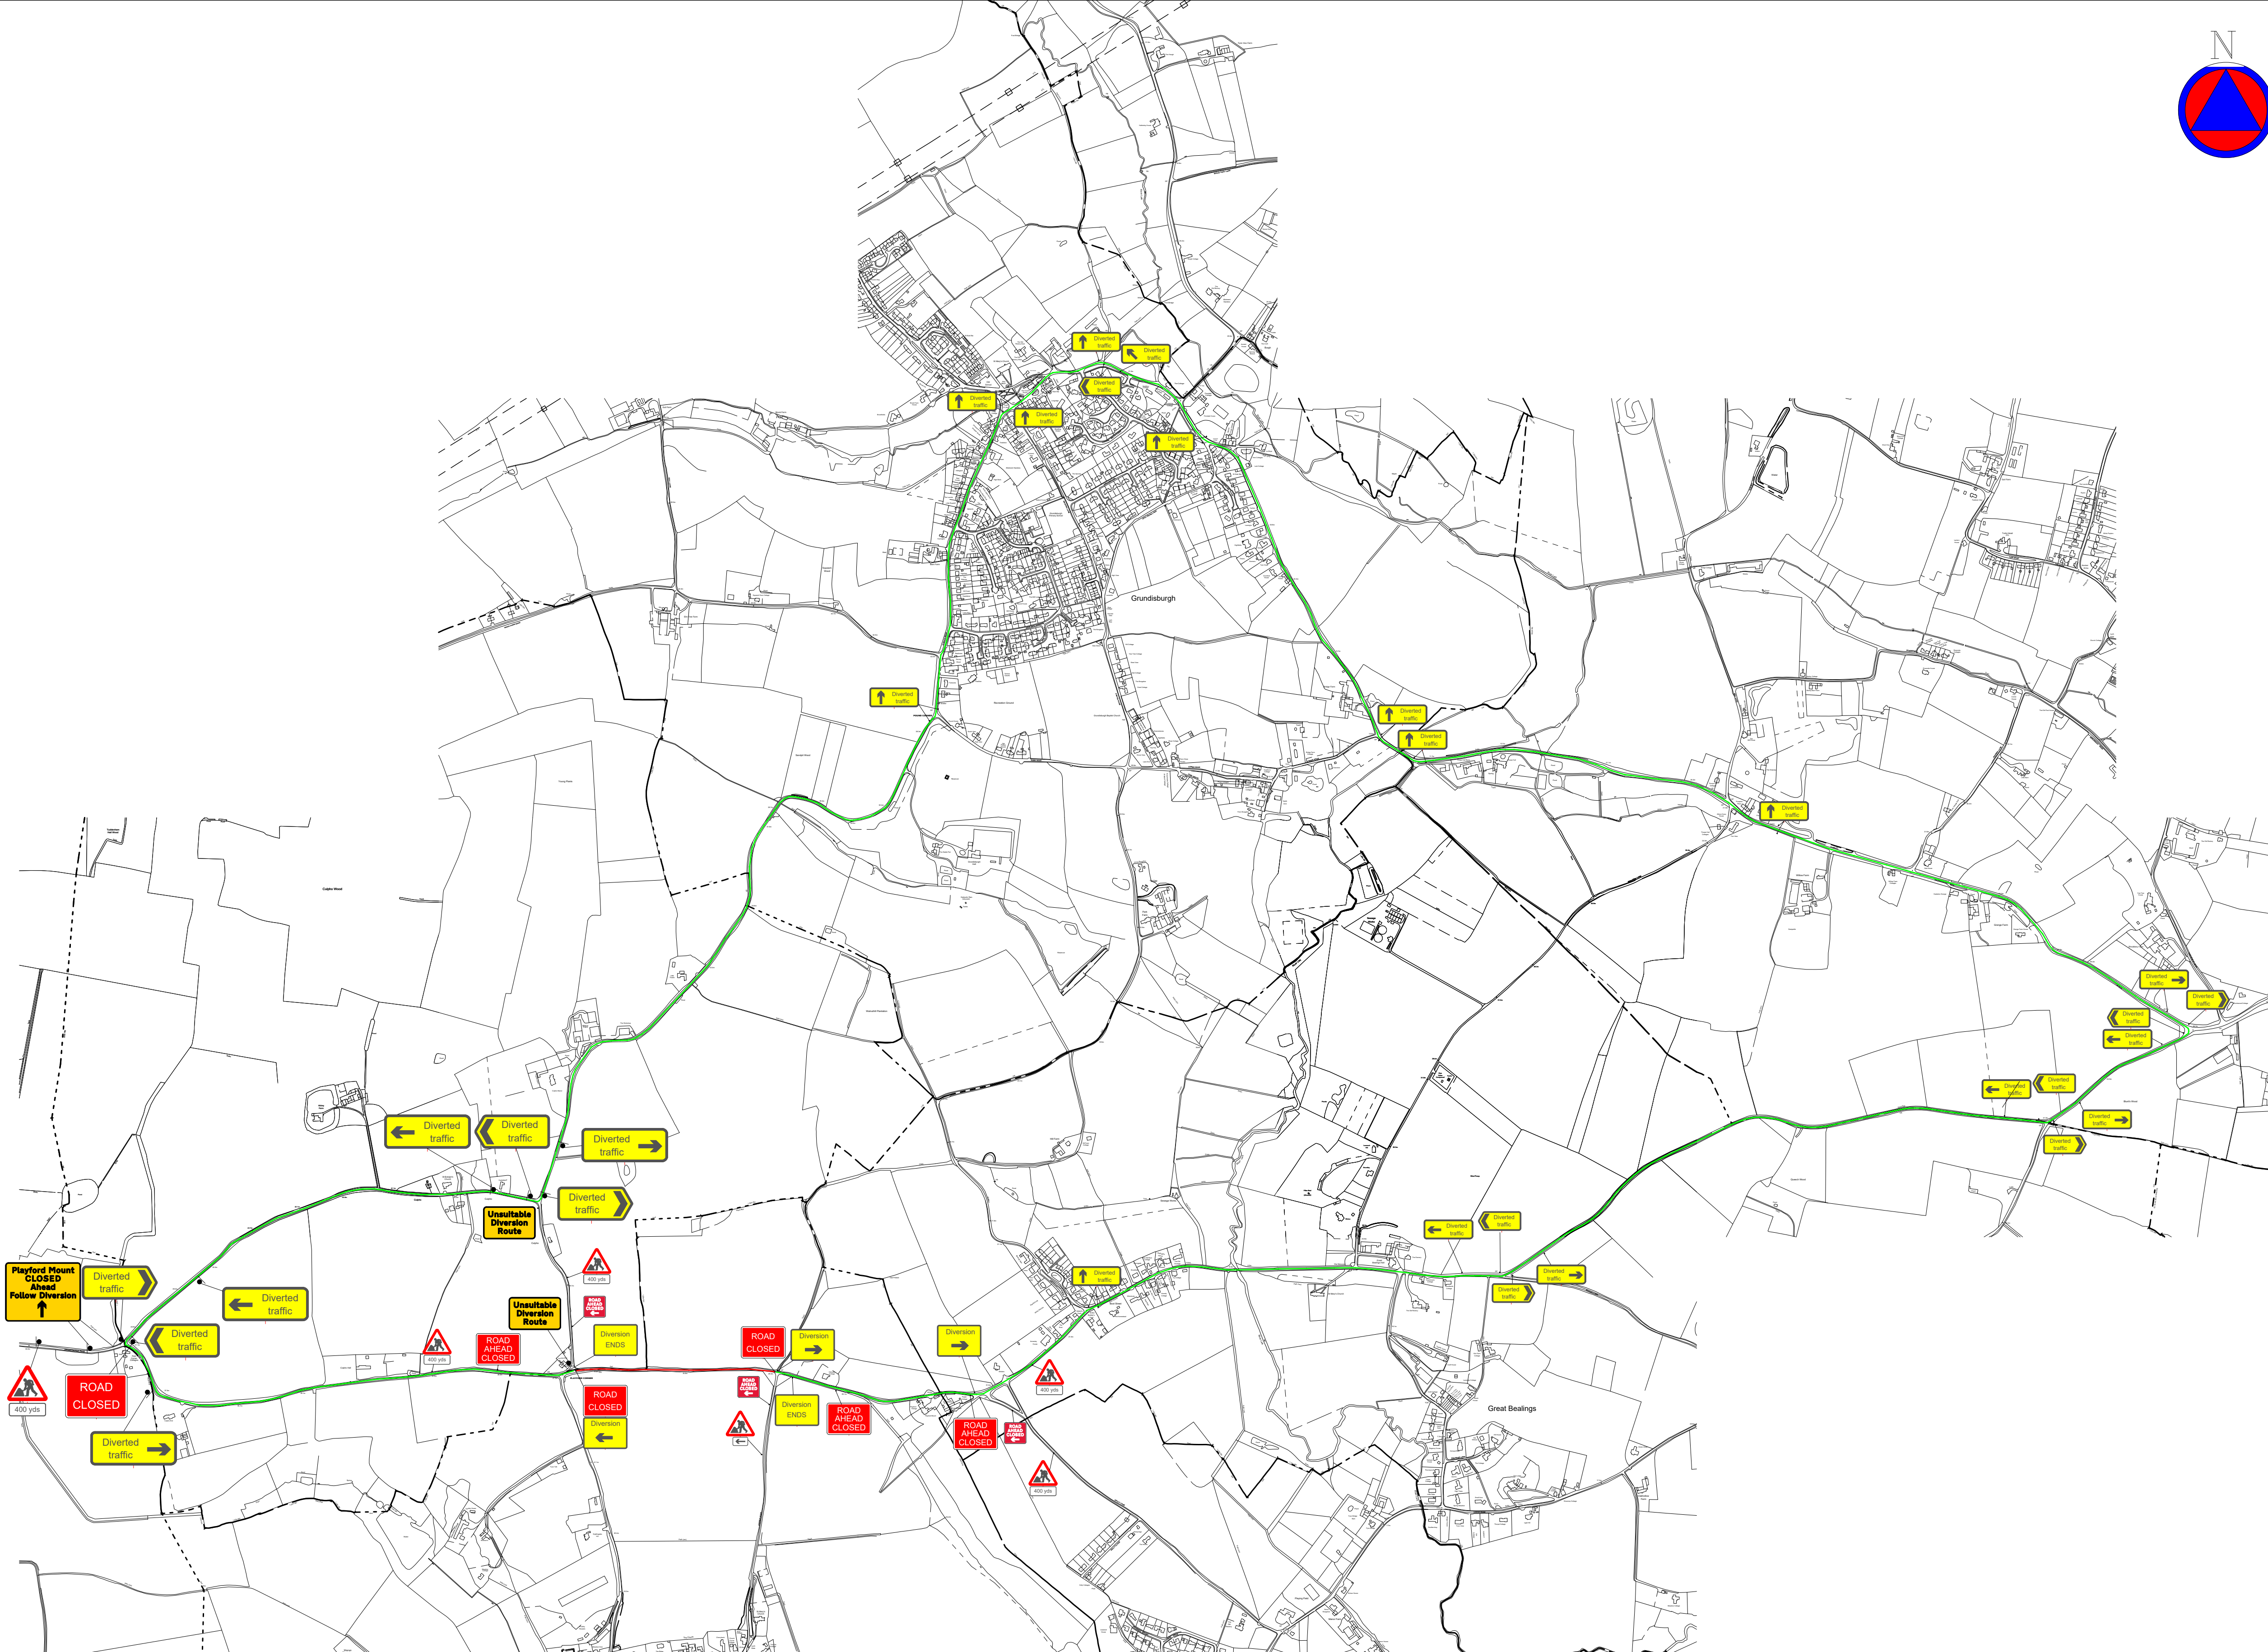

	DRN	CKD	APPD	REV	REV No'
By	KC	OR	AC	___	___
Date	01/12/16	01/12/16	01/12/16	___	___

Drawing Scale: NTS

This drawing remains the property of The Palmer Group (trading as Palmer Fencing) and may not be used in whole or in part for anything other than its intended purpose.

All traffic management must comply with the regulations as set out in 'Safety at Street Works and Road Works, A Code of Practice' and the 'Traffic Signs Manual, Chapter 8'