
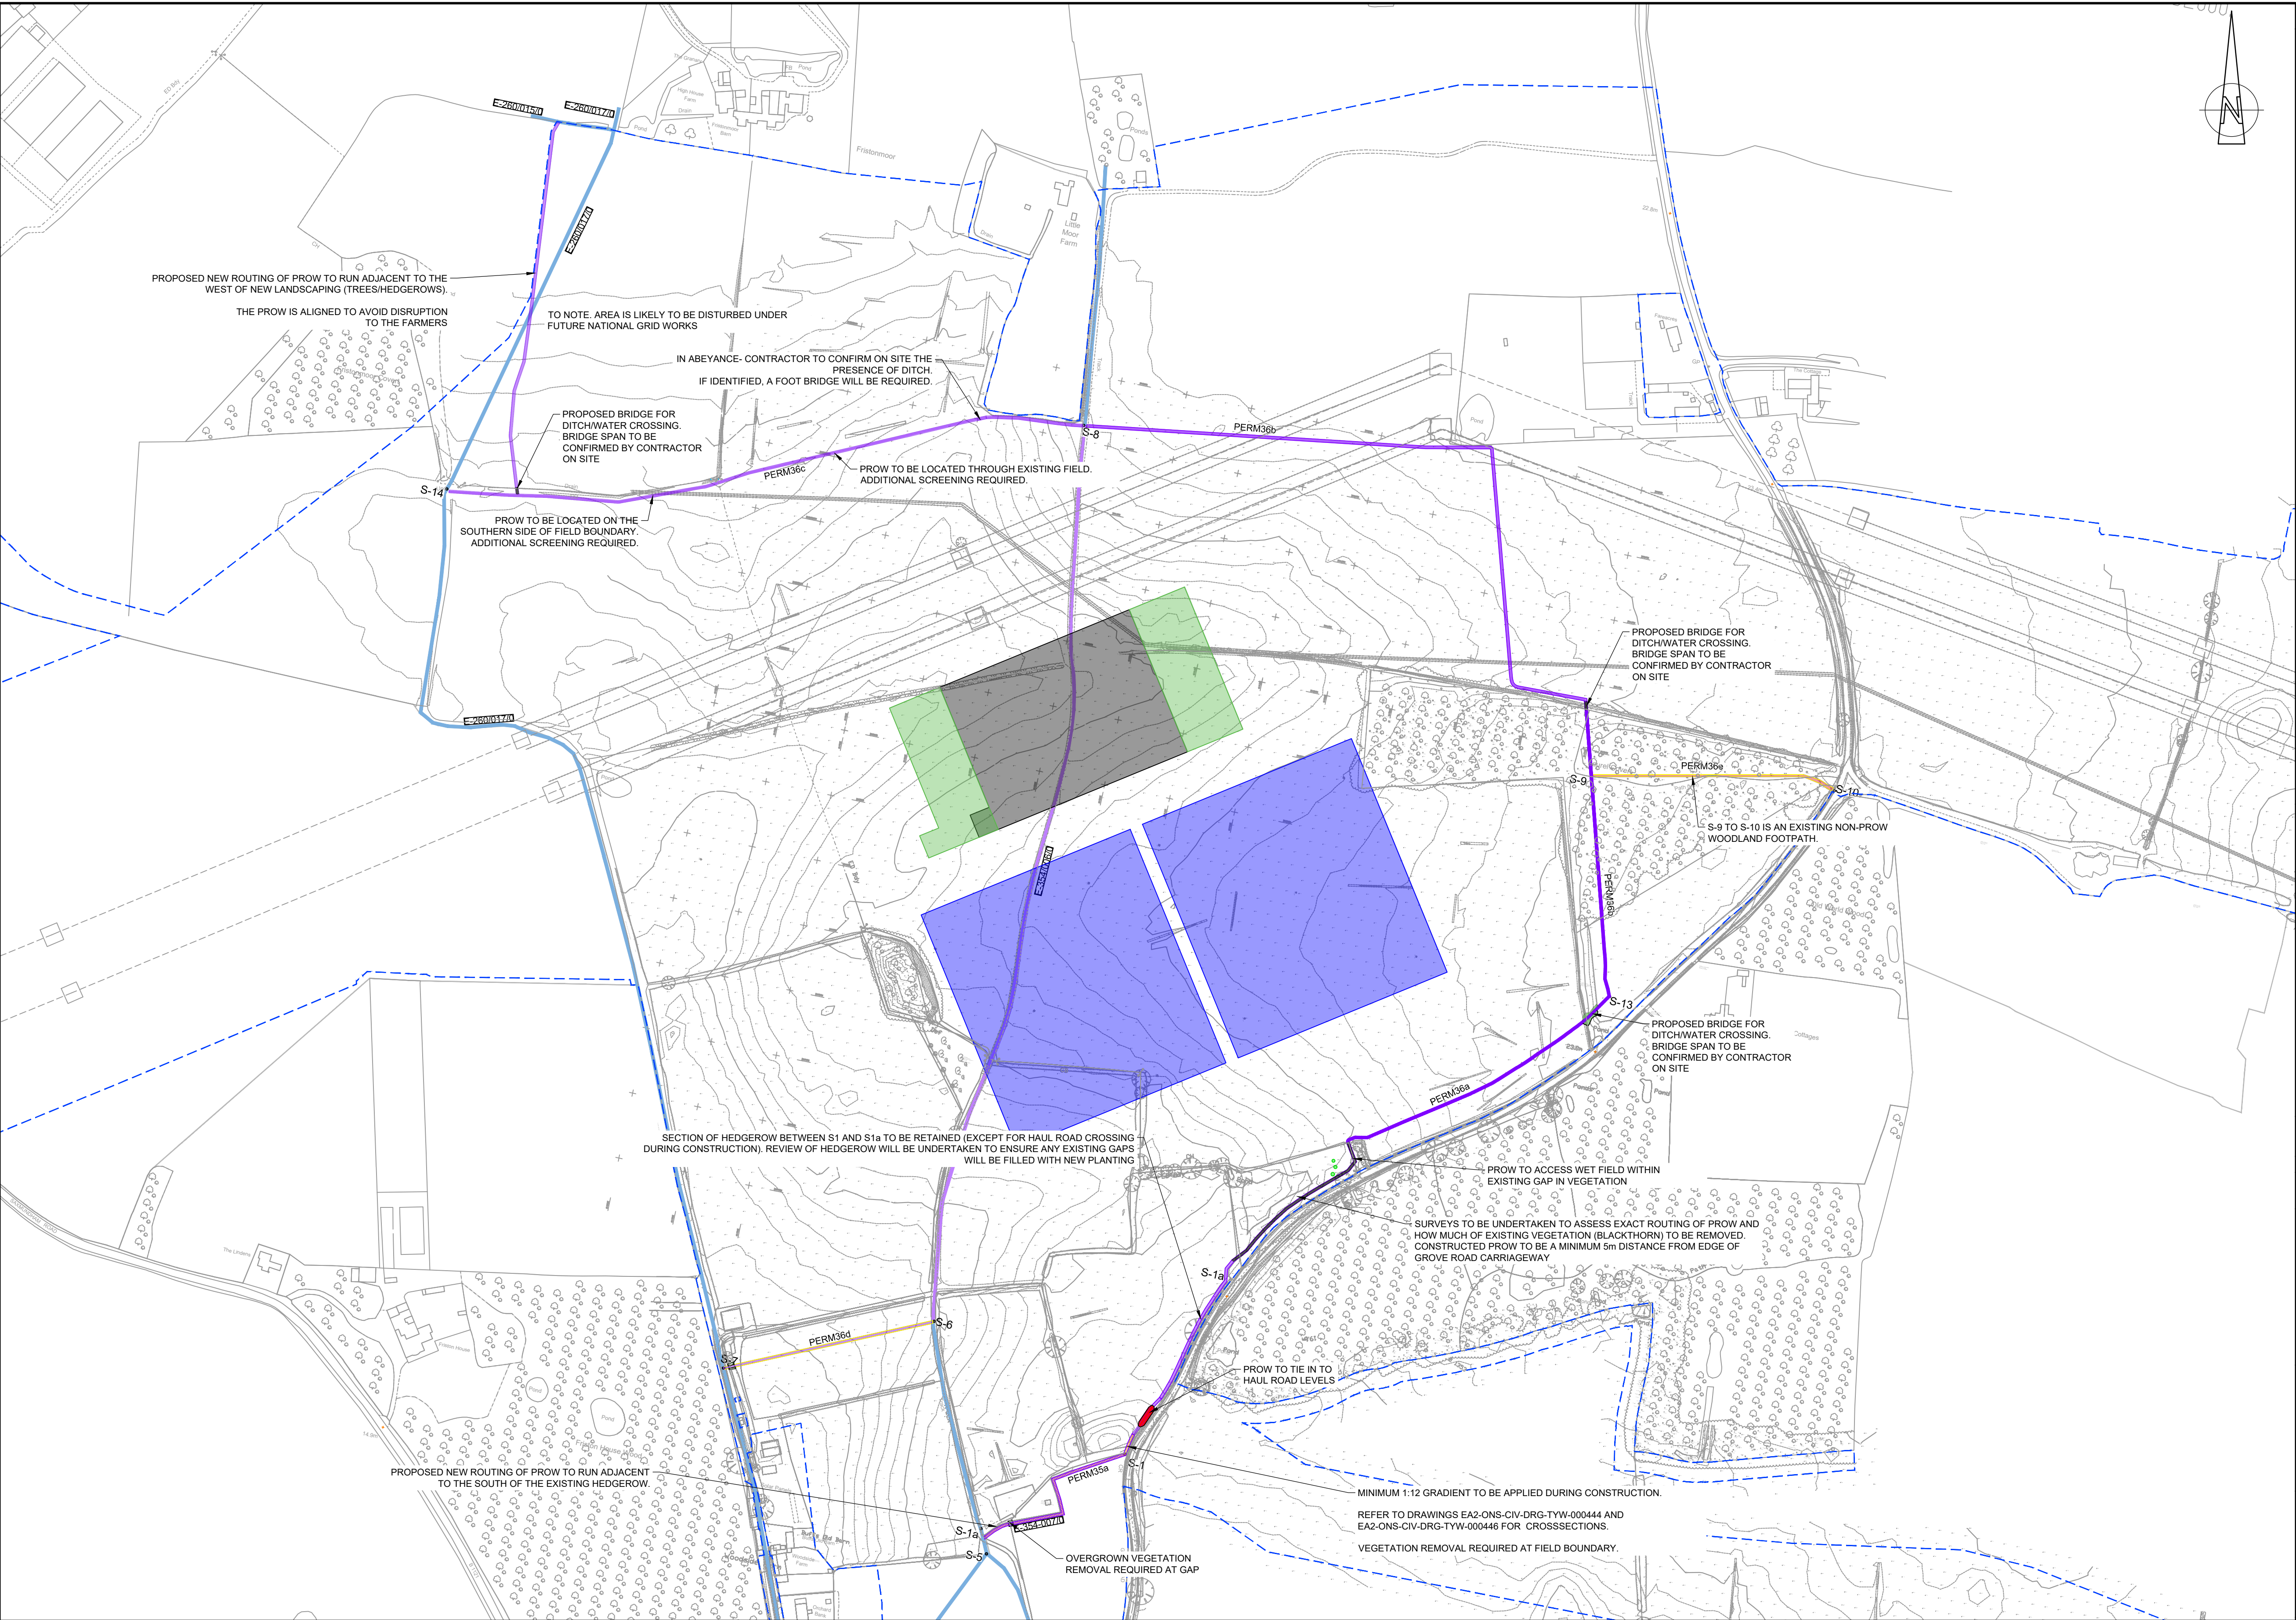


DO NOT SCALE FROM THIS DRAWING

- NOTES
- DO NOT SCALE FROM THIS DRAWING.
 - ALL DIMENSIONS ARE IN METRES UNLESS NOTED OTHERWISE.
 - ALL LEVELS ARE IN METRES RELATIVE TO ORDNANCE DATUM NEWLYN UNLESS NOTED OTHERWISE.
 - THIS DRAWING HAS BEEN BASED UPON SURVEY / OS INFORMATION SUPPLIED BY OTHERS, TONY GEE AND PARTNERS LLP SHALL NOT BE LIABLE FOR ANY INACCURACY OR DEFICIENCIES ARISING FROM IT. THIS DRAWING TO BE READ IN CONJUNCTION WITH ALL OTHER RELEVANT DRAWINGS.
 - ALL MATERIALS AND WORKMANSHIP WILL BE AS SPECIFIED IN THE SPECIFICATION UNLESS NOTED OTHERWISE.
 - ALL LEVELS, DIMENSIONS AND LOCATIONS ARE TO BE CHECKED BY THE MAIN CONTRACTOR PRIOR TO COMMENCEMENT OF ANY WORK ON SITE.
 - ALL HIGHWAY WORKS TO BE CARRIED OUT IN ACCORDANCE WITH THE NATIONAL HIGHWAYS SPECIFICATION FOR HIGHWAY WORKS AND AS AMENDED IN THE CLAUSES AND APPENDICES IN THE "SPECIFICATION OF CONTRACT DOCUMENTS".

KEY

- PROPOSED FINAL ROUTE FOR PERMANENT PROW DIVERSION
- EXISTING UN-MAINTAINED PROW TO BE BROUGHT UP TO STANDARD AND IMPROVED (PERM35a)
- EXISTING PROW ROUTE (INDICATIVE)
- EXISTING PROW TO BE STOPPED UP (INDICATIVE)
- EA1N & EA2 SUBSTATIONS
- NATIONAL GRID SUBSTATION
- NATIONAL GRID SUBSTATION EXTENSION

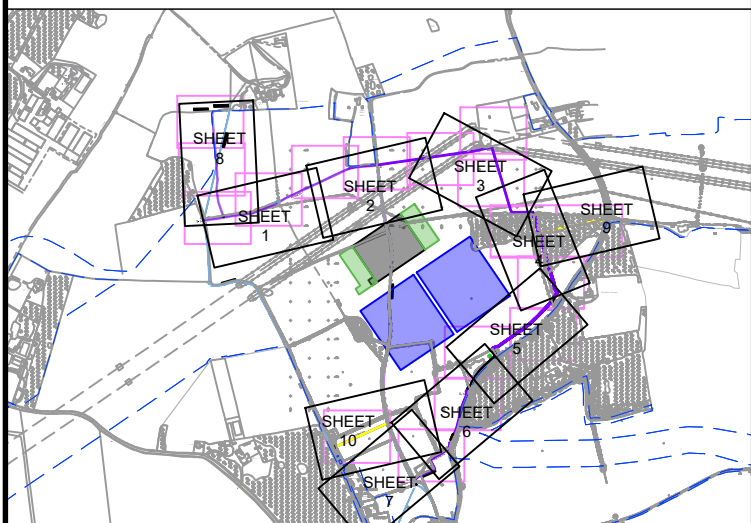

P01	TW	NM	GG	11/04/25	FIRST ISSUE
REV.	BY	CHKD	APPD	DATE	DESCRIPTION
CODE		DRAWING STATUS			
S4		FOR REVIEW/AUTHORISATION			



Tony Gee

Tony Gee and Partners LLP
Exchange House
737 Hagley Road West
Quinton, Birmingham
B32 1DJ
Tel: 0121 4234499

www.tonygee.com
Consulting Engineers

Sub Client



SPR EA1 & EA2

PERMANENT PROW
SHEET OVERVIEW
(SHEET 1 OF 1)

SHEET 1 OF 1

DRAWING No. EA2-ONS-CIV-DRG-TYW-000490		
DRAWN : LB	DESIGNED : NM	REVISION
SCALE : 1:500	ORIGINAL SIZE : A1	1

