


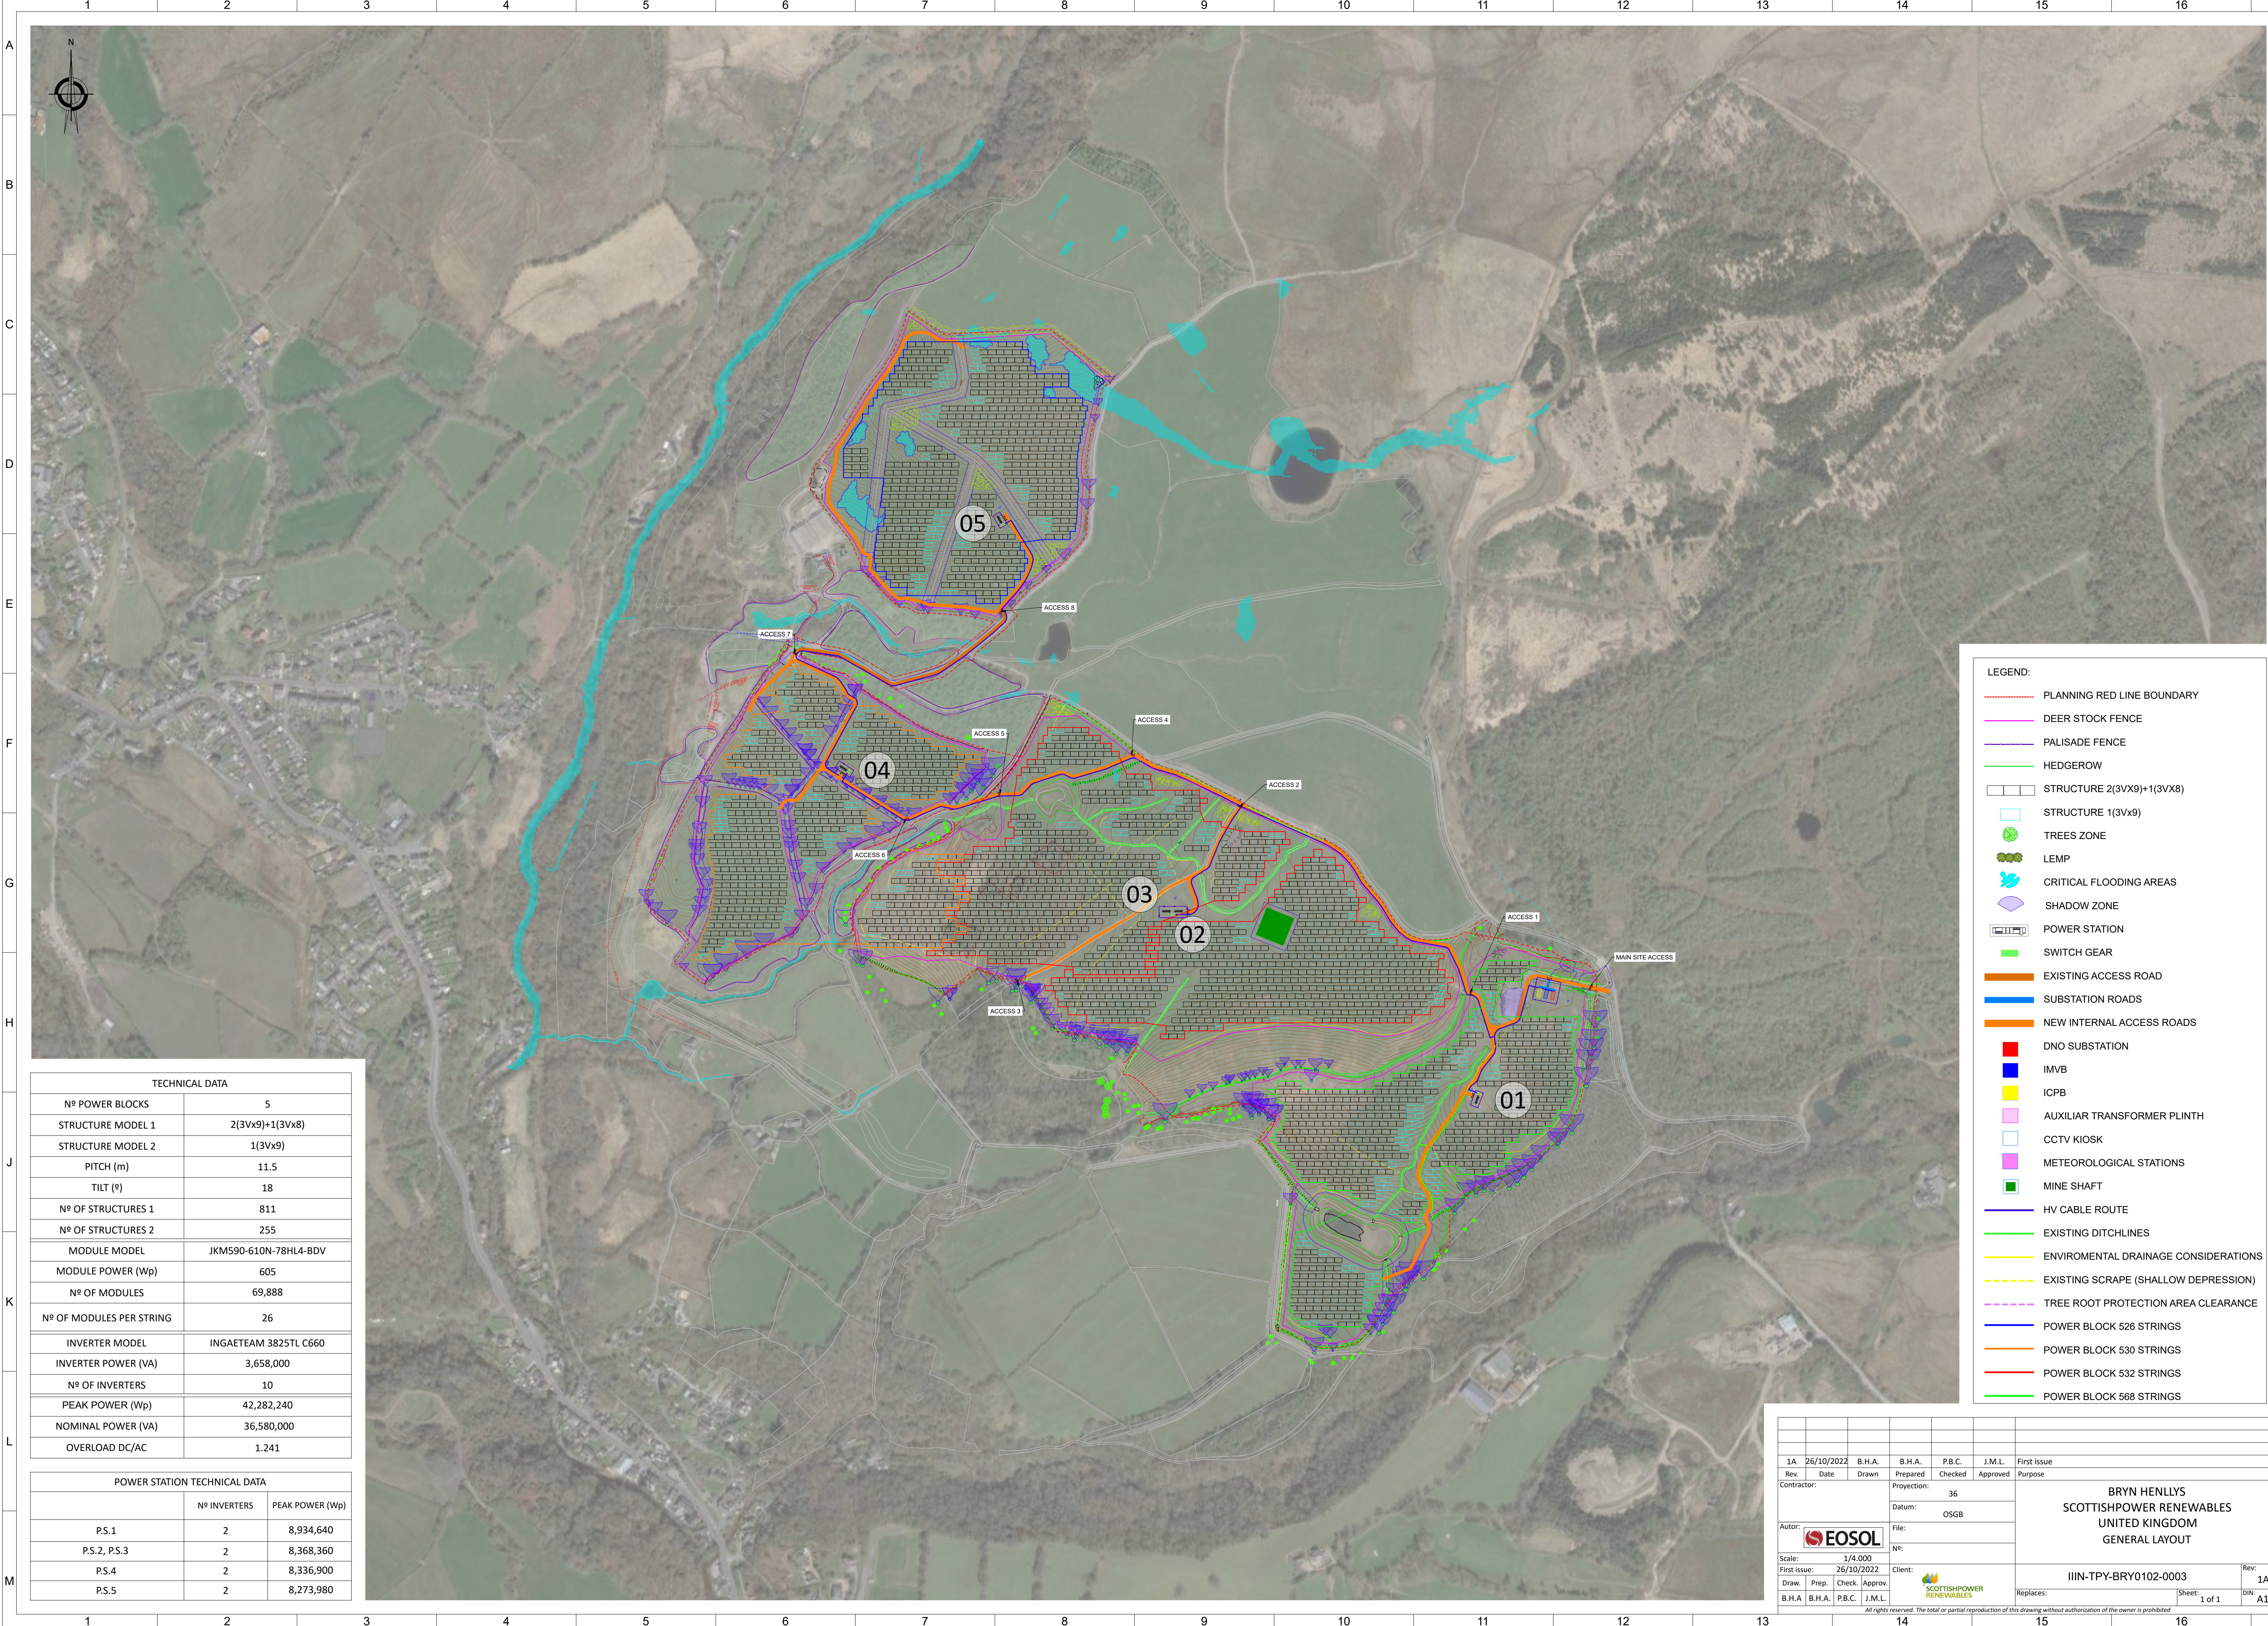

TECHNICAL DATA	
Nº POWER BLOCKS	5
STRUCTURE MODEL 1	2(3Vx9)+1(3Vx8)
STRUCTURE MODEL 2	1(3Vx9)
PITCH (m)	11.5
TILT (º)	18
Nº OF STRUCTURES 1	811
Nº OF STRUCTURES 2	255
MODULE MODEL	JKM590-610N-78HL4-BDV
MODULE POWER (Wp)	605
Nº OF MODULES	69,888
Nº OF MODULES PER STRING	26
INVERTER MODEL	INGATEAM 3825TL C660
INVERTER POWER (VA)	3,658,000
Nº OF INVERTERS	10
PEAK POWER (Wp)	42,282,240
NOMINAL POWER (VA)	36,580,000
OVERLOAD DC/AC	1.241

POWER STATION TECHNICAL DATA		
	Nº INVERTERS	PEAK POWER (Wp)
P.S.1	2	8,934,640
P.S.2, P.S.3	2	8,368,360
P.S.4	2	8,336,900
P.S.5	2	8,273,980

LEGEND:	
	PLANNING RED LINE BOUNDARY
	DEER STOCK FENCE
	PALISADE FENCE
	HEDGEROW
	STRUCTURE 2(3VX9)+1(3VX8)
	STRUCTURE 1(3Vx9)
	TREES ZONE
	LEMP
	CRITICAL FLOODING AREAS
	SHADOW ZONE
	POWER STATION
	SWITCH GEAR
	EXISTING ACCESS ROAD
	SUBSTATION ROADS
	NEW INTERNAL ACCESS ROADS
	DNO SUBSTATION
	IMVB
	ICPB
	AUXILIAR TRANSFORMER PLINTH
	CCTV KIOSK
	METEOROLOGICAL STATIONS
	MINE SHAFT
	HV CABLE ROUTE
	EXISTING DITCHLINES
	ENVIROMENTAL DRAINAGE CONSIDERATIONS
	EXISTING SCRAPE (SHALLOW DEPRESSION)
	TREE ROOT PROTECTION AREA CLEARANCE
	POWER BLOCK 526 STRINGS
	POWER BLOCK 530 STRINGS
	POWER BLOCK 532 STRINGS
	POWER BLOCK 568 STRINGS

	</
--	--	----