


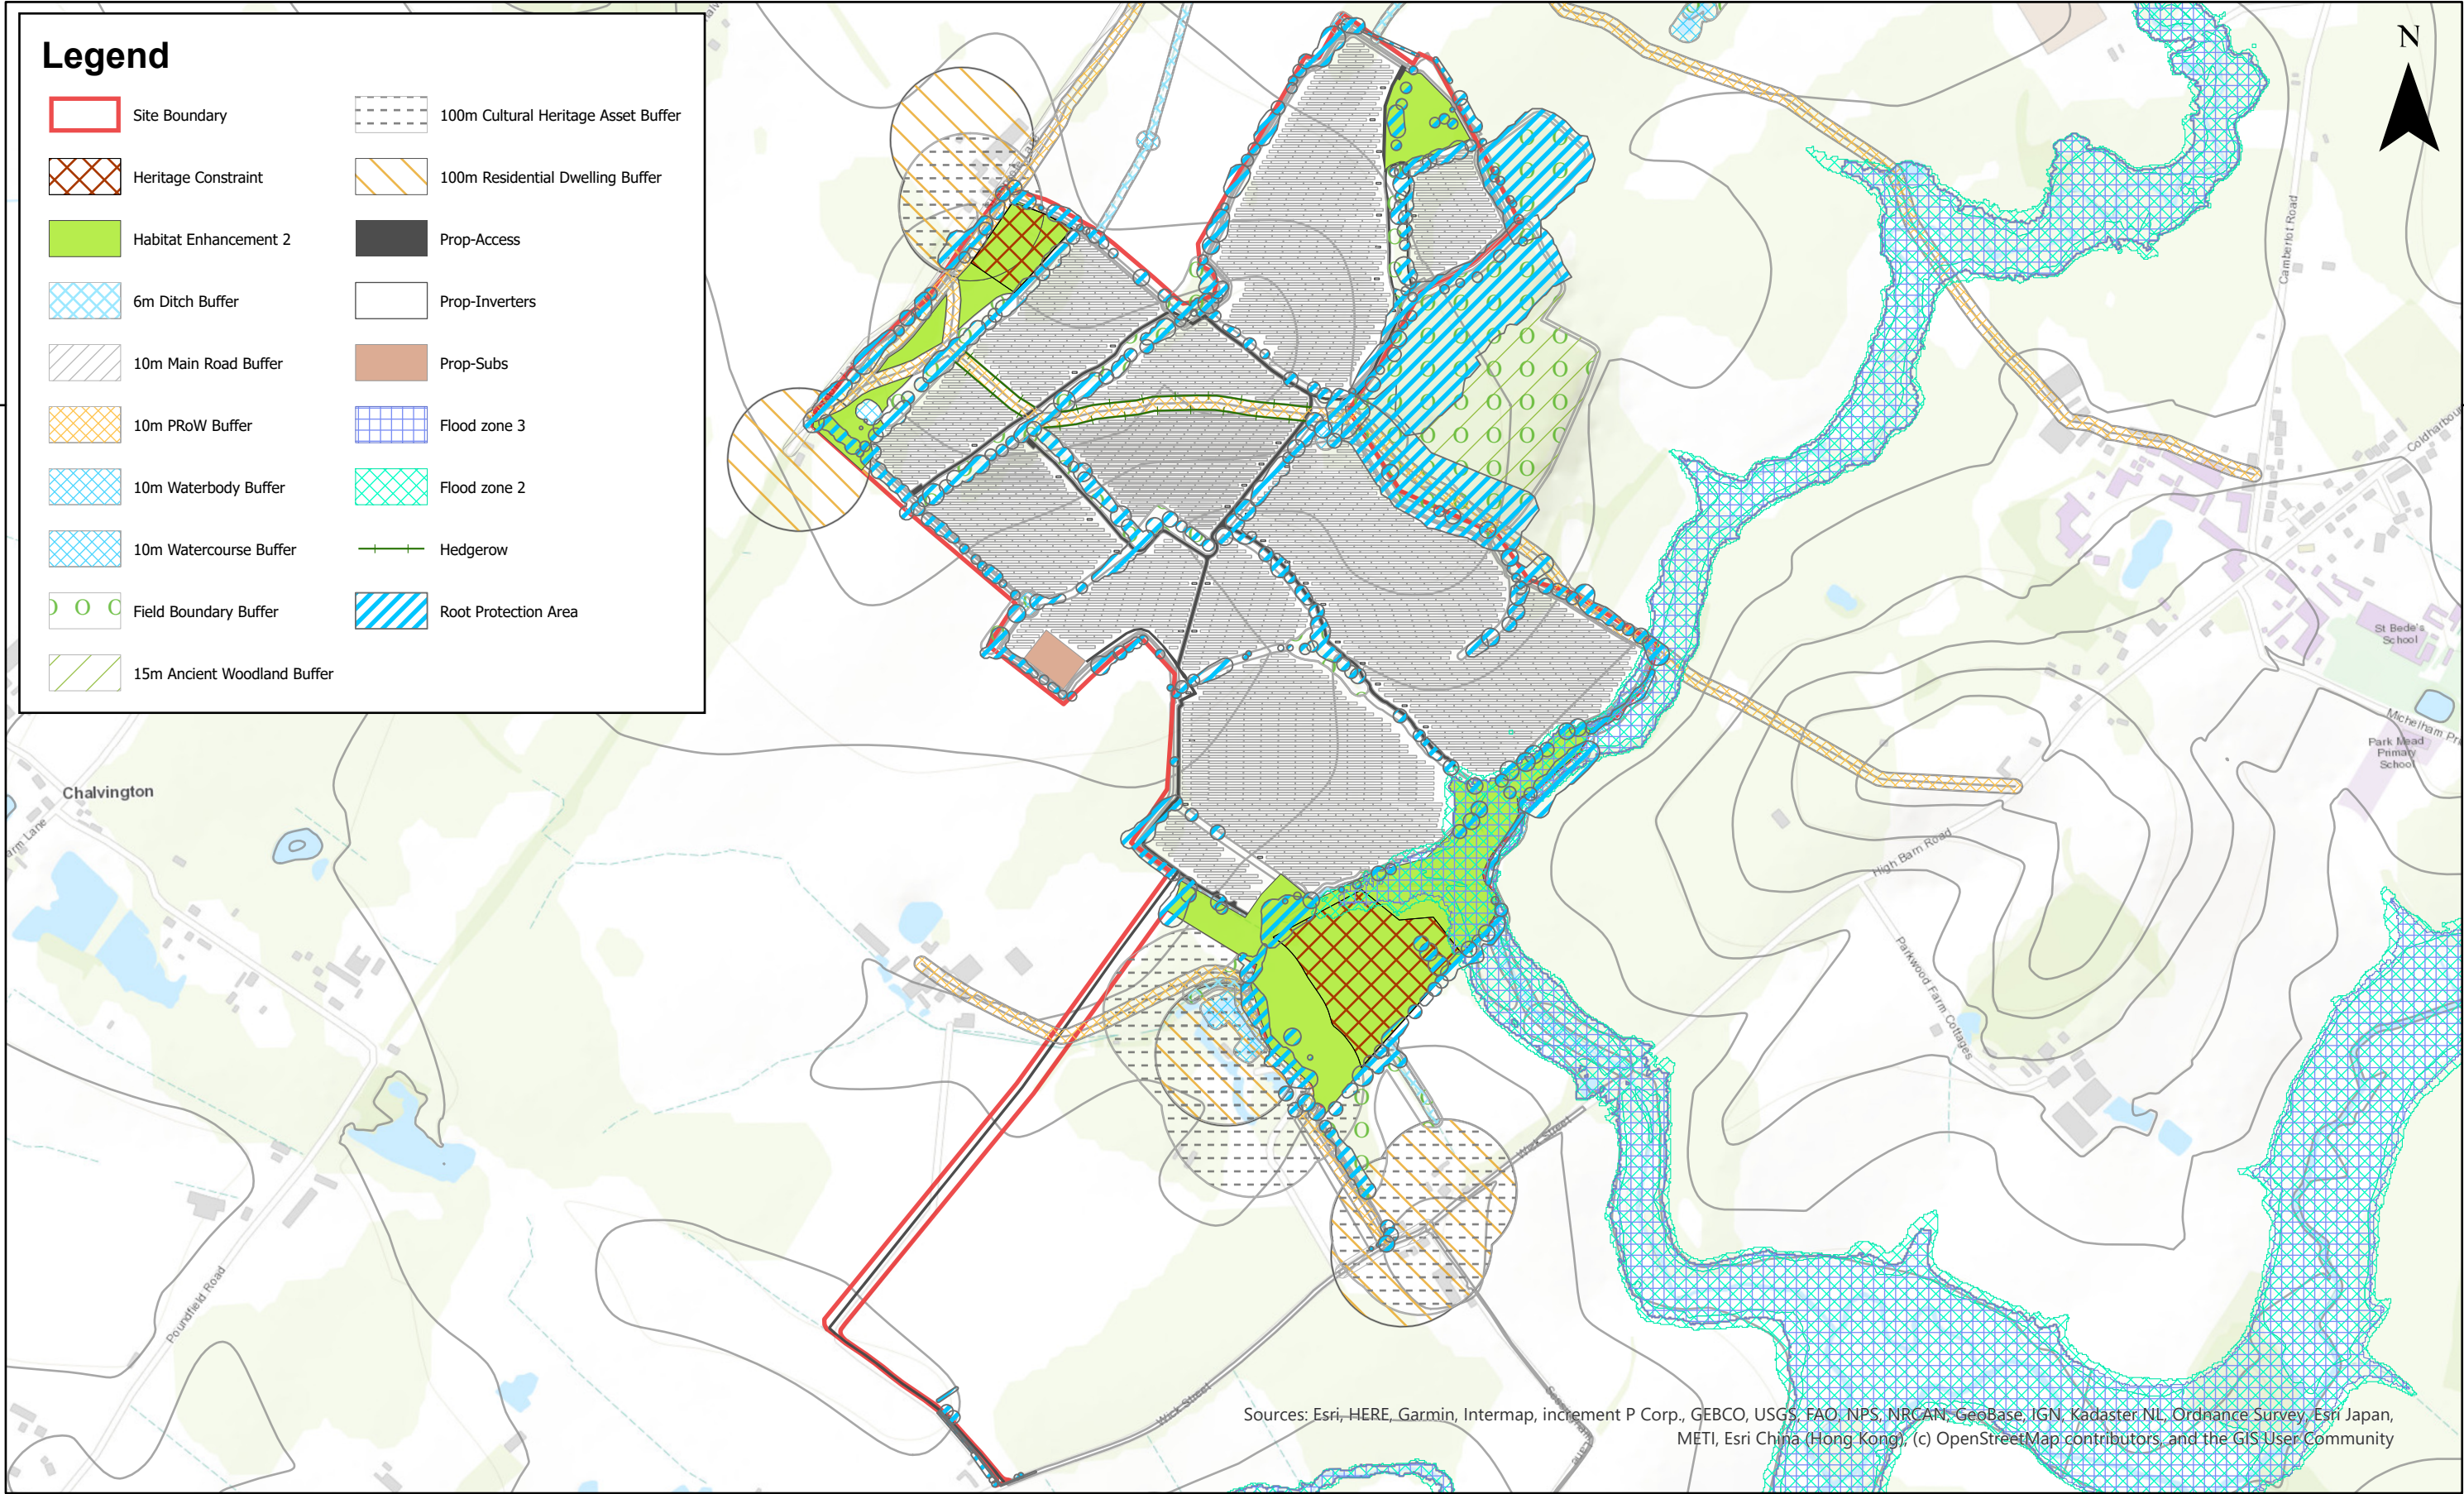

					1:8,750 Scale @ A3	 © Crown Copyright 2021. All rights reserved. Ordnance Survey Licence 0100031673.	Pollards PV Solar Farm Constraints Plan		Drg No	1209-0001-11	
									Rev	A	Datum: OSGB36
	A	25/05/21	XX	First Issue.					Date	25/05/21	Projection: TM
	Rev	Date	By	Comment					Figure	1	