


SECTION 'A-A'
SCALE 1:100



GENERAL PLAN
SCALE 1:250

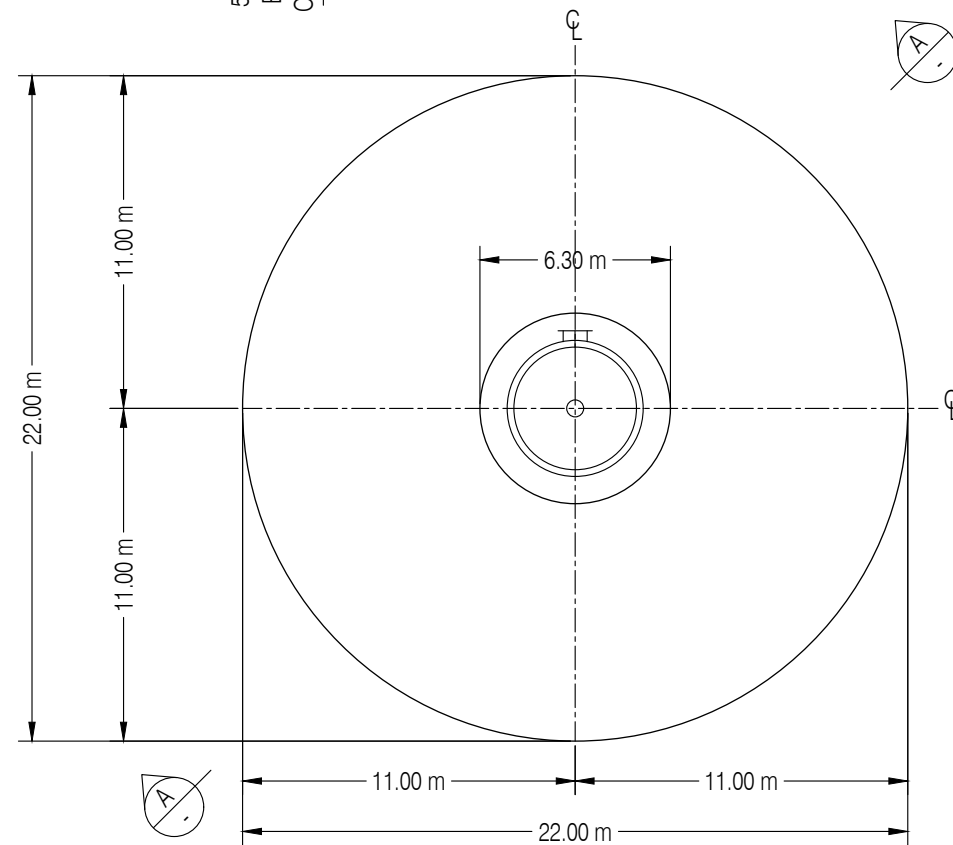

06	10/11/2021	WM	Updated To Reflect Comments
05	05/10/2021	WM	Updated To Reflect Comments
04	24/08/2021	WM	Updated To Reflect Comments
Rev	Date	By	Comment

A/S	Scale @ A3
-----	------------

Hollandmey Renewable Energy Development
Figure 3.5:
Indicative Wind Turbine Foundation

Drg No	
Rev	06
Date	10/11/2021
Figure	3.5