





PHOTOMONTAGE

THIS IMAGE PROVIDES LANDSCAPE AND VISUAL CONTEXT ONLY

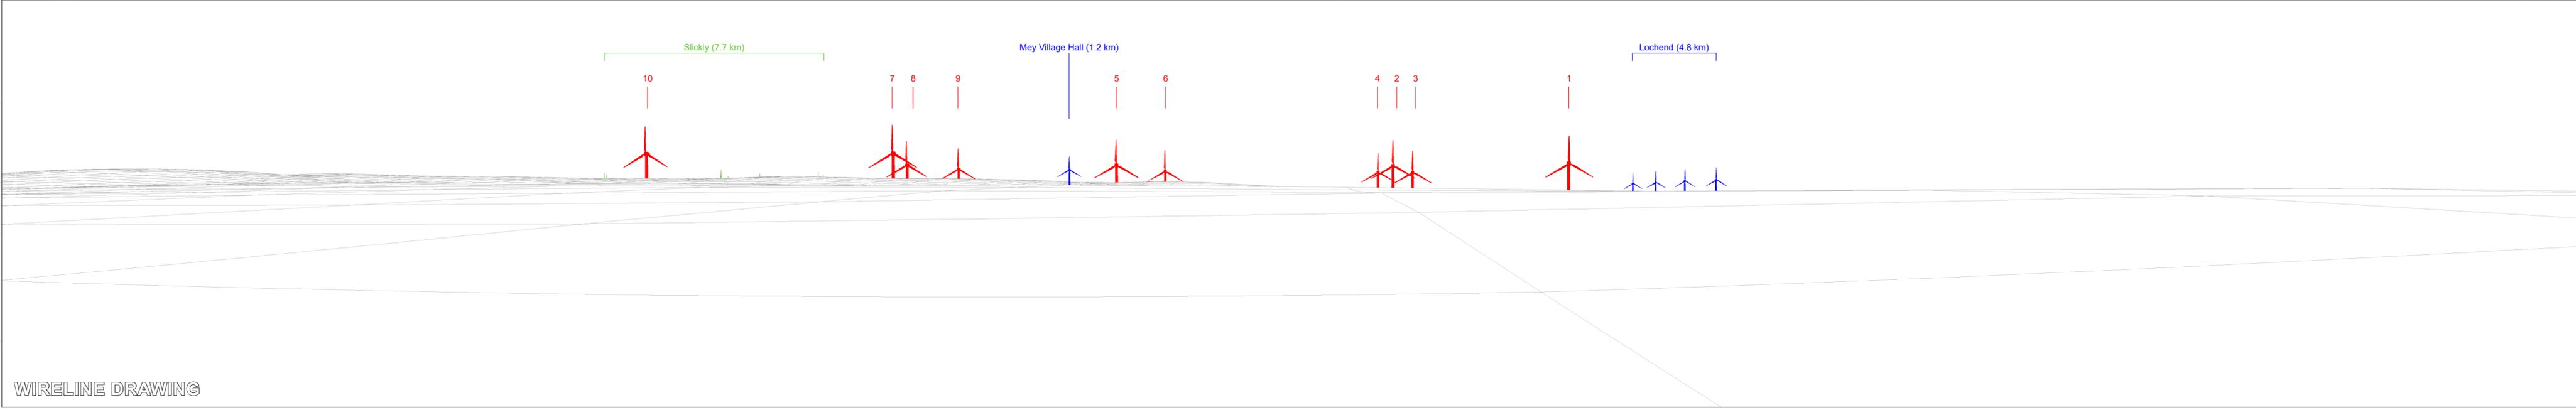

WIRELINE DRAWING

Hollandmey Renewable Energy Development
Figure: 11.11
Viewpoint CHVP9: Castle of Mey 1st Floor Drawing Room
Photomontage & Cumulative Wireline

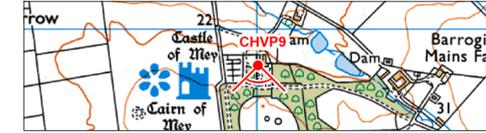

Notes:
 1) This visualisation is a cylindrical projection panorama.
 2) This data has been output directly from the wireline model. It ignores screening effects of woodland and other intervening objects.
 3) All directions given as bearings relative to Grid North (BNG).
 4) Location map scale: OS 1:25,000 mapping shown at 1:15,000

Contains Ordnance Survey data © Crown copyright and database right 2021
 © Crown copyright. All rights reserved. 2021 Licence number 0100031673

Viewpoint Information
 Grid Reference: 329006E 973893N
 Floor Height: Approx 29 m AOD
 Direction of Centre View: 180°
 Horizontal Field of View: 90° (Cylindrical Projection)
 Vertical Field of View: 14.2°
 Principal Distance: 522 mm

Photography Information
 Camera: Nikon D810 36.3 - Full Frame
 Lens: 50 mm Fixed Focal Length
 Camera Height: 1 m
 Photography Date: 29/04/2021
 Photography Time: 11:10

Hollandmey Layout Information (turbine numbers on image)
 Layout: Layout 2.4.WFL
 Hub Height: 84 m
 Height to Blade Tip: 149.9 m
 Nearest Visible Turbine: 2
 T7 @ 3.8 km
 Number of sets of Tips Visible: 2
 Number of Hubs Visible: 2
 10

Legend

- Proposed Development
- Operational/Under Construction
- Consented
- Application Submitted

| | | | |
|---|---------------|-----|--------|
| Date | November 2021 | By | AW |
| Image Size | 820 x 130 mm | QA | RBI/OR |
| Paper Size | 840 x 297 mm | Rev | 3 |
| <small>Cultural Heritage-REV03.indd</small> | | | |