



251400

251450


251500

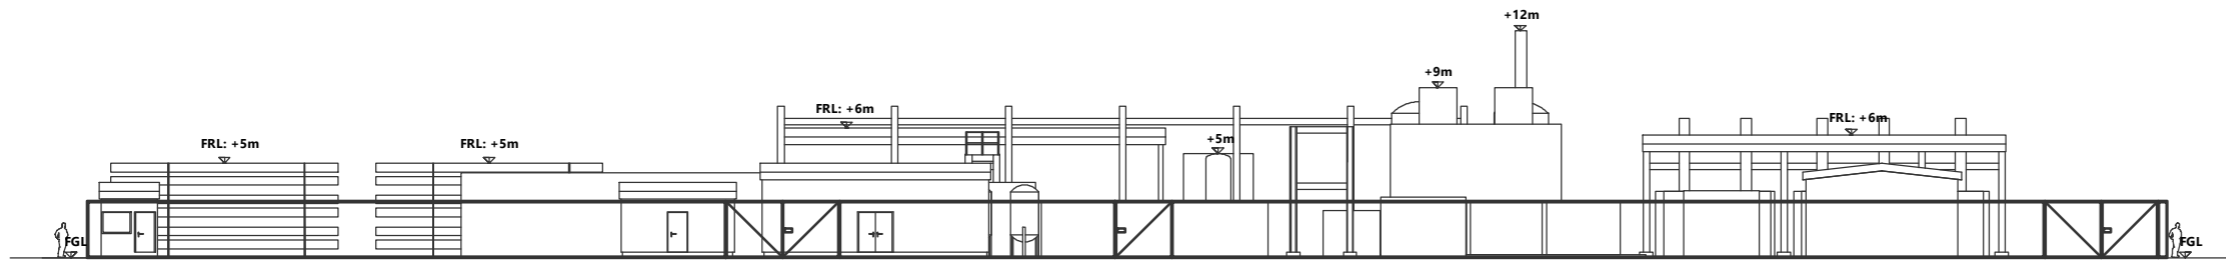

*** VIEW - A**

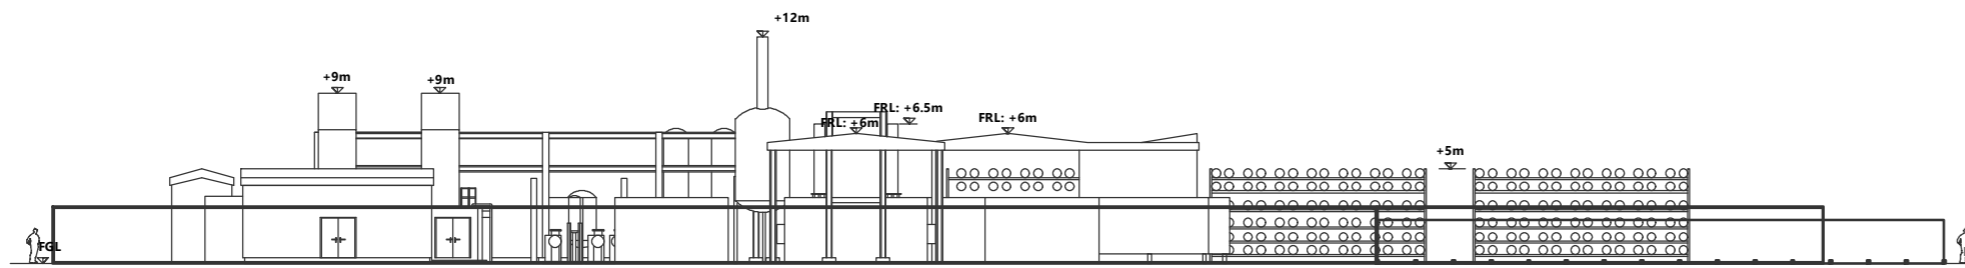


*** VIEW - B**

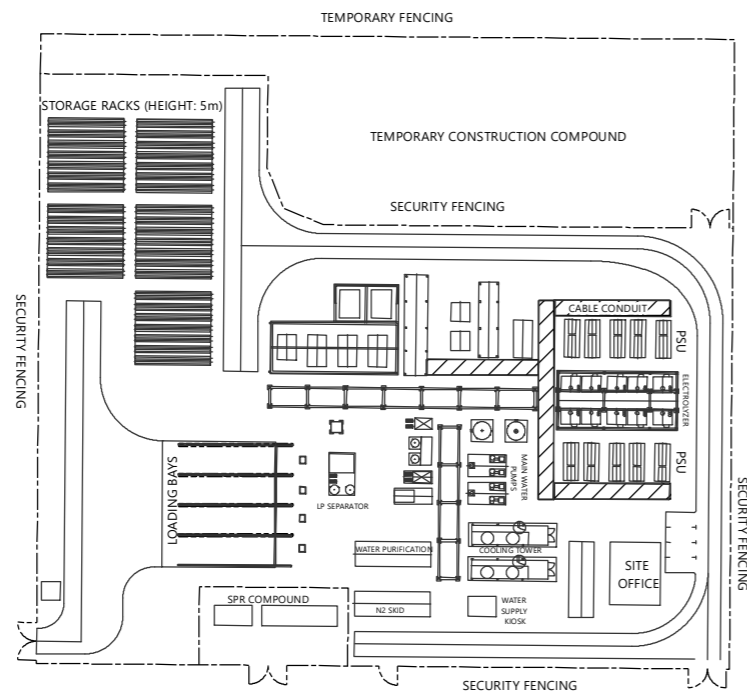

*** VIEW - A**

*** VIEW - B**

 

Scale at A3: 1:400

© Crown Copyright. All rights reserved. Licence number AL100001776.



Land Adjacent to Whitelee Windfarm - Solar PV, Green Hydrogen Production and Battery Storage Facilities

**Figure 1.10
Green Hydrogen Production Facility
Indicative Elevations**

April 2021



647450

Originator: laura.morley@epw.co.uk