

VIEW - A

8,900

HVAC CONDENSER PLINTH

HVAC CONDENSER PLINTH

LV SWITCHROOM

TRANSFORMER/INVERTER COMPOUND

ADDITIONAL BATTERY ROOM

BATTERY ROOM

ADDITIONAL BATTERY ROOM

TRANSFORMER/INVERTER COMPOUND

KIOSK

WATER TANK

STORE

LV ROOM

W/C

OFFICE

HV SWITCHGEAR ROOM

VIEW - B LAYOUT PLAN

0 10 20 30 m

Scale at A3: 1:500

© Crown Copyright. All rights reserved. Licence number AL100001776.




Land Adjacent to Whitelee Windfarm - Solar PV, Green Hydrogen Production and Battery Storage Facilities

Figure 1.8 BESS Layout and Elevations

April 2021



Originator: laura.morales

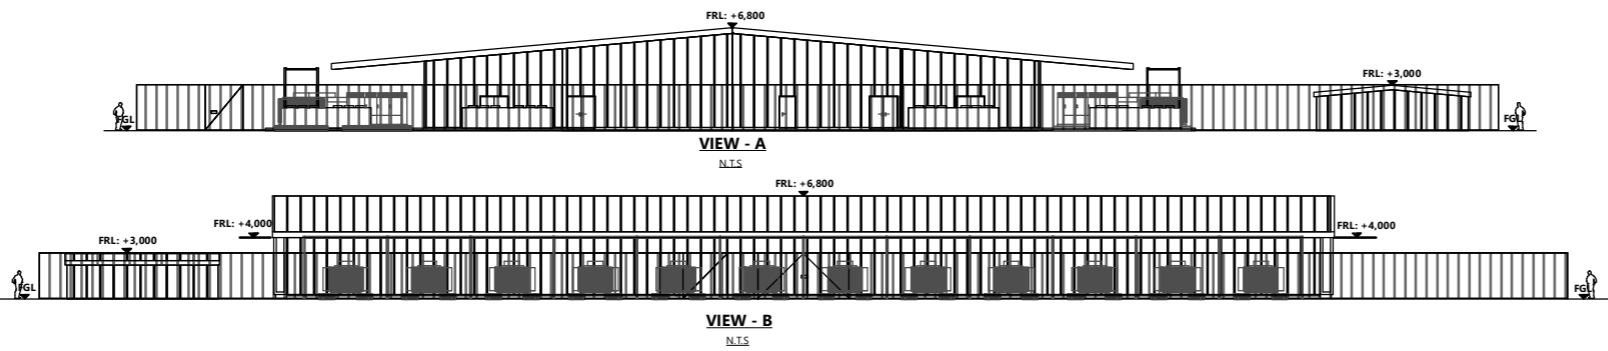

VIEW - A

N.T.S.

VIEW - B

N.T.S.