


VIEW - B
LAYOUT PLAN

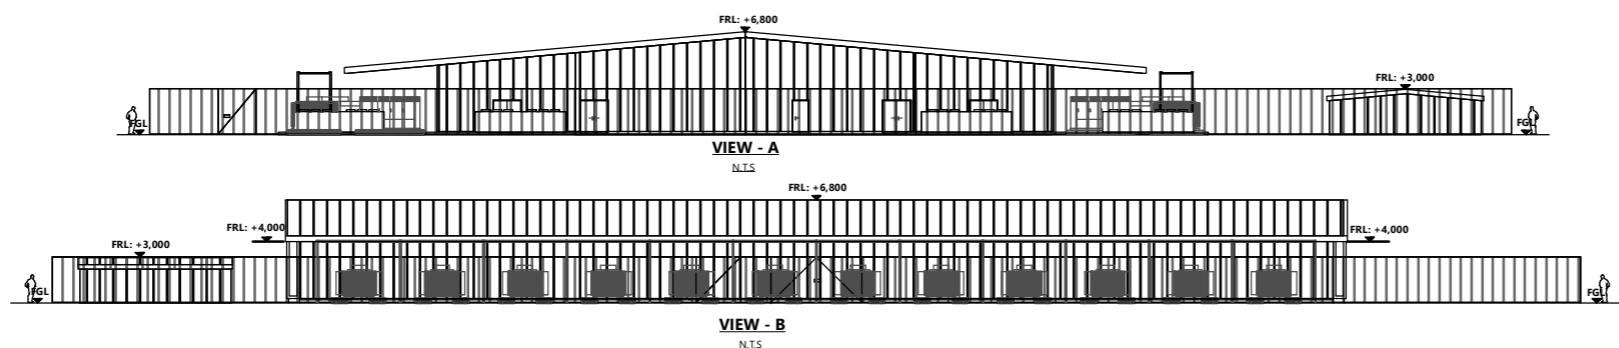

0 10 20 30 m
Scale at A3: 1:500
© Crown Copyright. All rights reserved. Licence number AL100001776.



Land Adjacent to Whitelee Windfarm - Solar PV, Green Hydrogen Production and Battery Storage Facilities

Figure 1.8
BESS Layout and Elevations

April 2021
● ● ●