



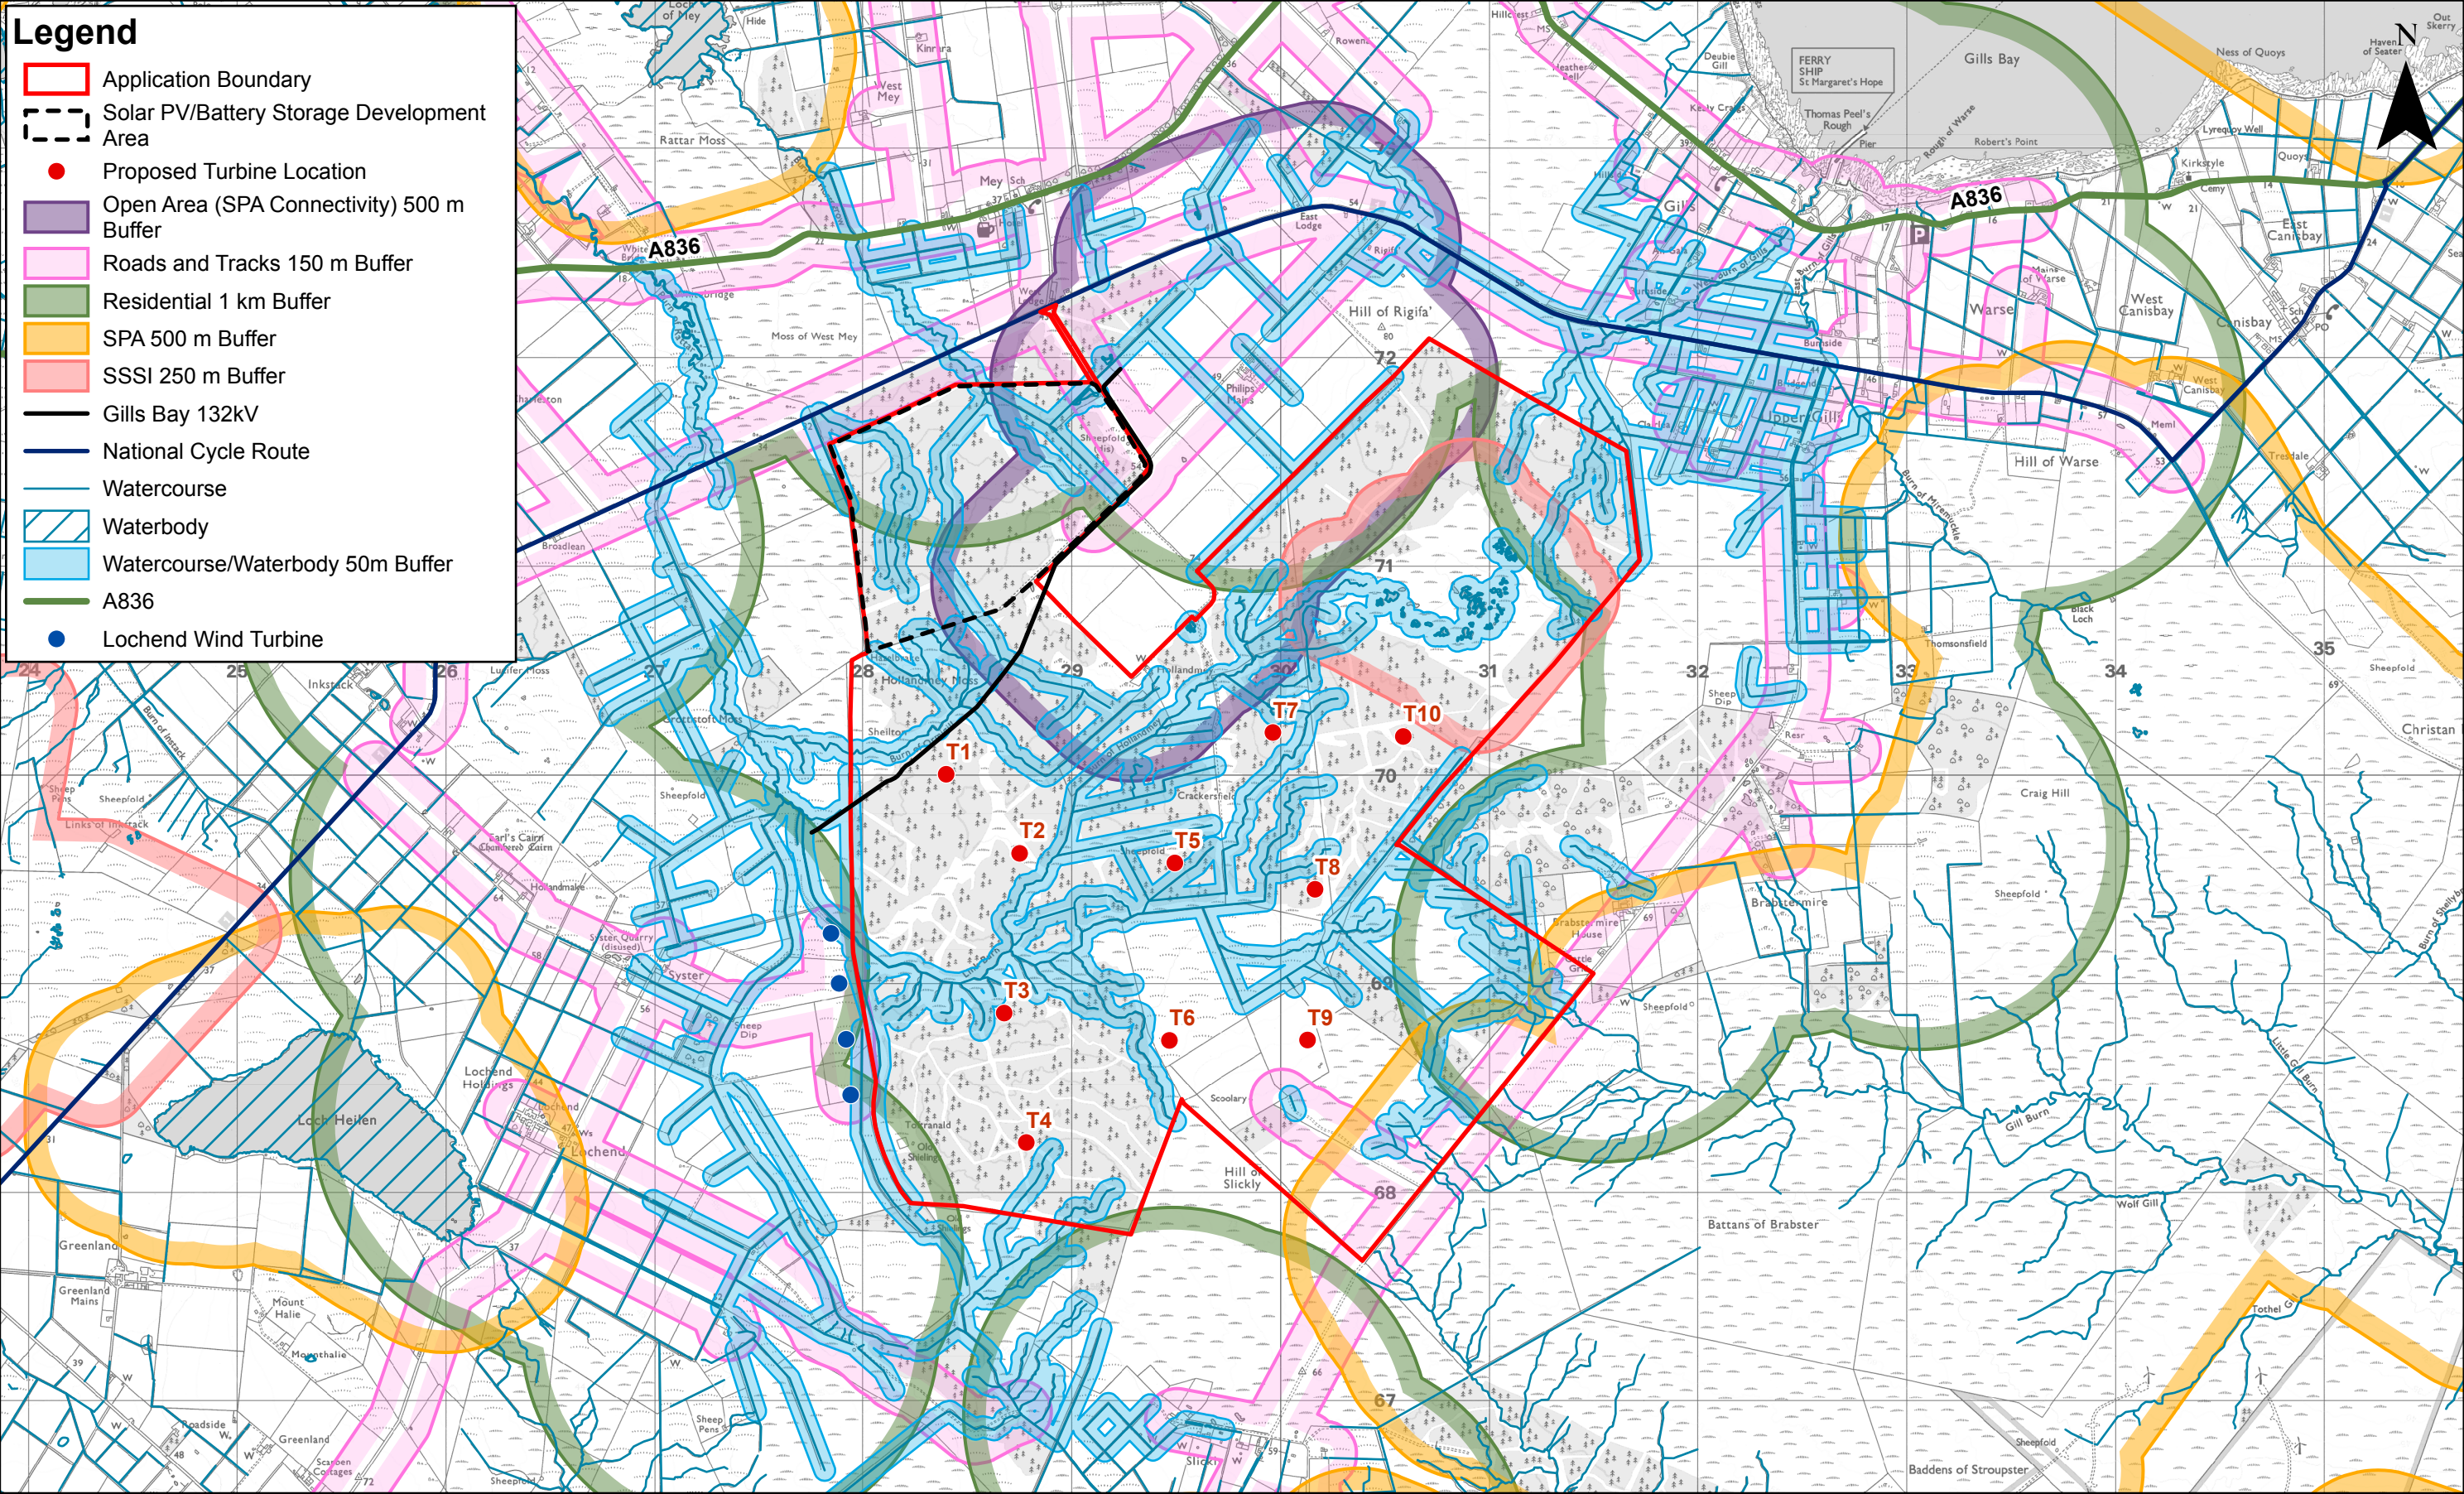

C	25/08/2020	AJ	RLB changed.
B	25/08/2020	AJ	Constraints updated.
A	19/08/2020	AJ	First Issue.
Rev	Date	By	Comment

1:30,000
Scale @ A3

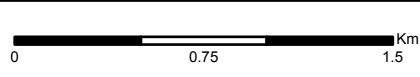

© Crown Copyright 2020. All rights reserved.
Ordnance Survey Licence 0100031673.

Hollandmey Renewable Energy Development Project Constraints

Drg No	HMY_C_049	
Rev	C	Datum:
Date	25/08/2020	OSGB36
Figure	-	Projection: TM